



GROUND FLOOR PLAN

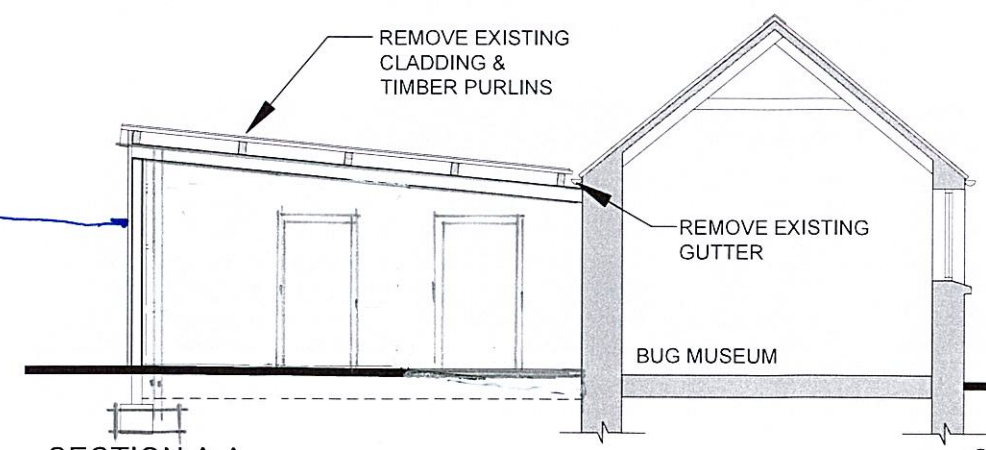

SECTION A-A

SCALE 1:100

 

PHASE TWO

These drawings and the copyright thereof are the sole property of the consultants and must not be reproduced without their written consent.

The contractor is to check all levels and dimensions before work commences, and any discrepancies to be reported immediately to the consultants.

Work to figured dimensions. Do not scale.

The contractor is expected to supply and do everything necessary for the proper execution of the works that may be reasonably inferred from the drawings and specification, whether referred to in detail or not, without extra payment in respect thereof.

The finished building will require service maintenance in accordance with custom and practice and the manufacturers recommendations.

The architects drawings are to be read in conjunction with the engineers and all specialist manufacturers / suppliers drawings.

FOR BUILDING REGULATIONS PURPOSES ONLY

REVISIONS NOTES	DATE	REV
© Pembroke Design Ltd 2023		

Drwg
EXISTING FLOOR PLAN & SECTION

Project
PROPOSED NATURE RECOVERY CENTRE AT THE BUG FARM, LOWER HARGLODD FARM, ST DAVIDS

Client
DR S BEYNON


PEMBROKE DESIGN LIMITED

○ HAVERFORDWEST 5/7 PICTON PLACE SA81 2LE TEL: 01437 784135 FAX: 01437 784471
 ● PEMBROKE DOCK 16 MEYRICK STREET SA72 6UT TEL: 01646 883439 FAX: 01646 881563
 ○ DARMARTHEN 26 SPILMAN STREET SA31 1LG TEL: 01267 233812 FAX: 01267 233471


Designed	Scale	Original Size	Job No.
Drawn	1:100	A3	9438
AJRC	DATE	Checked by	Drwg No Rev
	OCT 23		E01

EXISTING FLOOR PLAN & SECTION


PHASE TWO

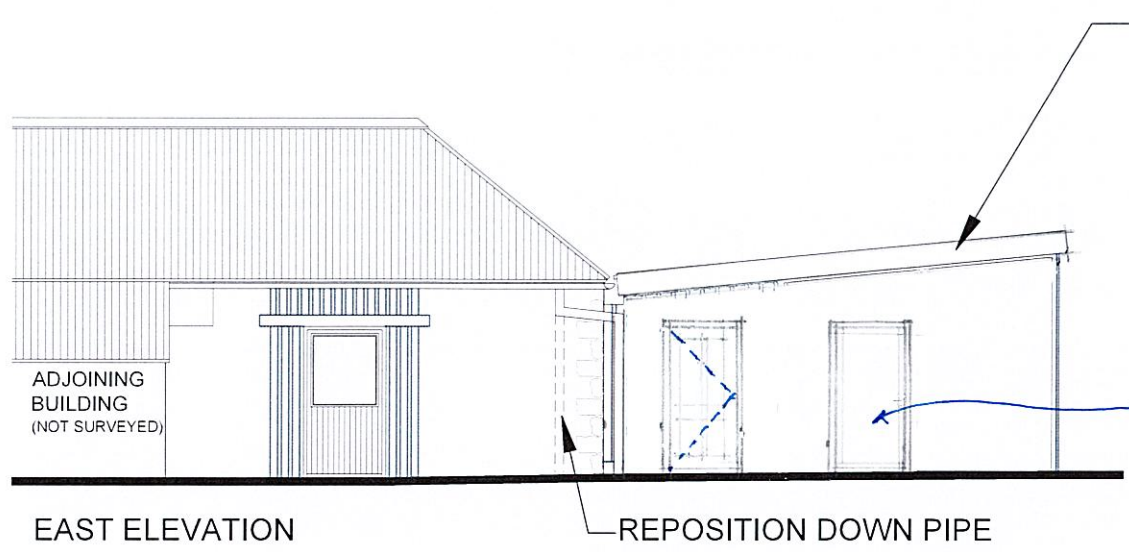


EAST ELEVATION

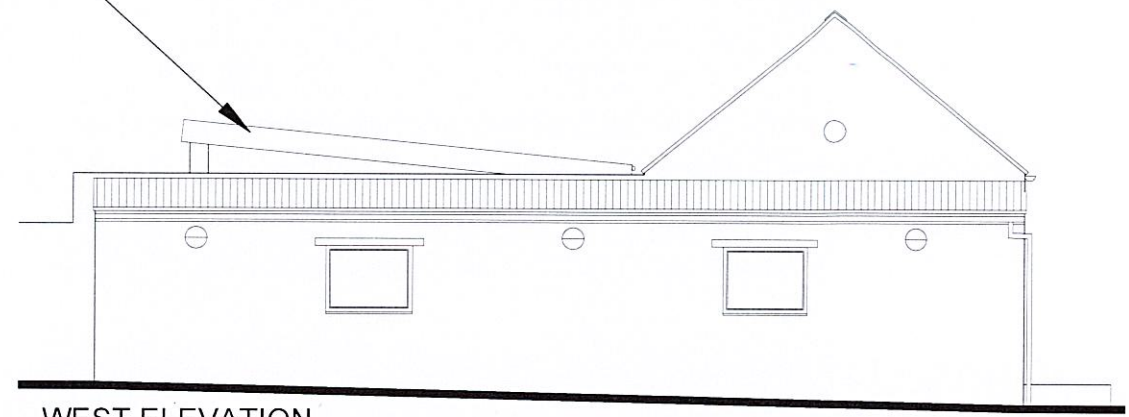

WEST ELEVATION

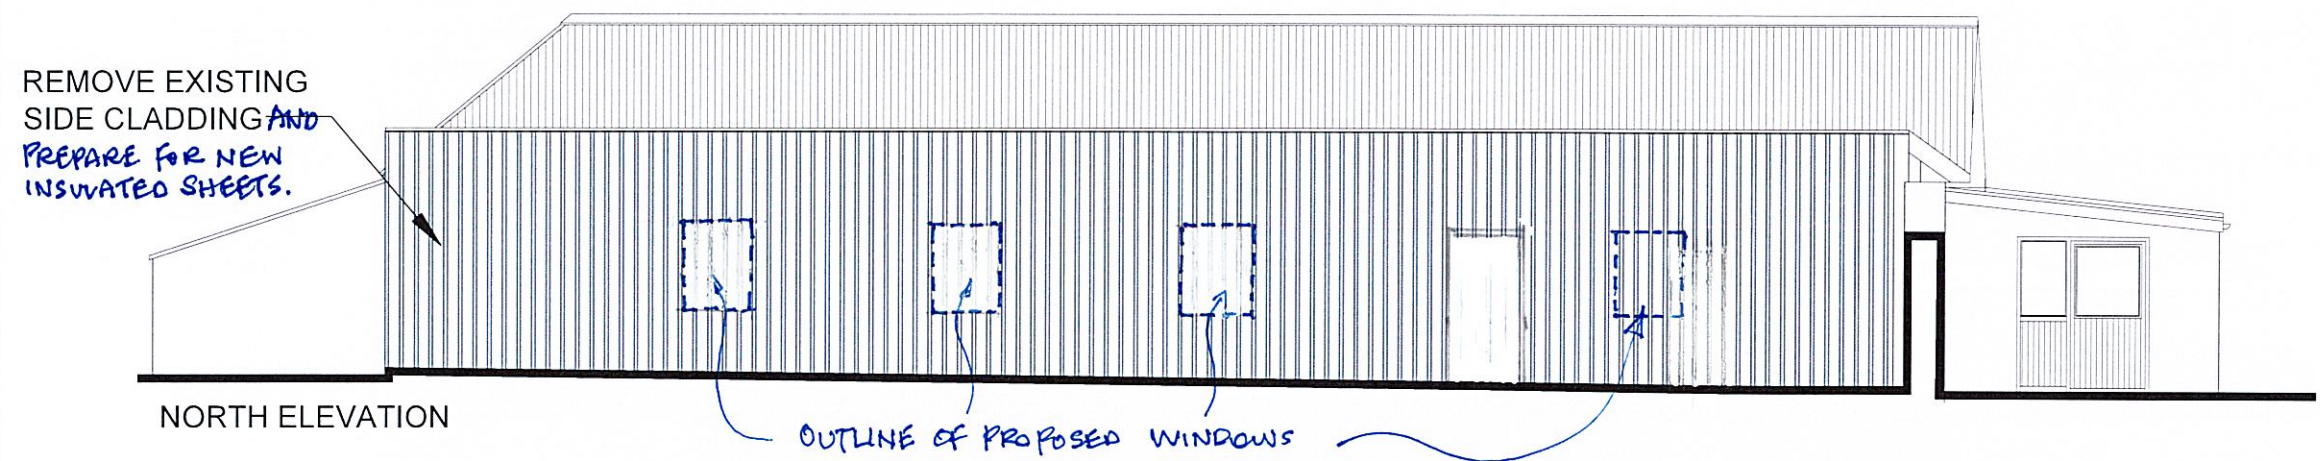

NORTH ELEVATION

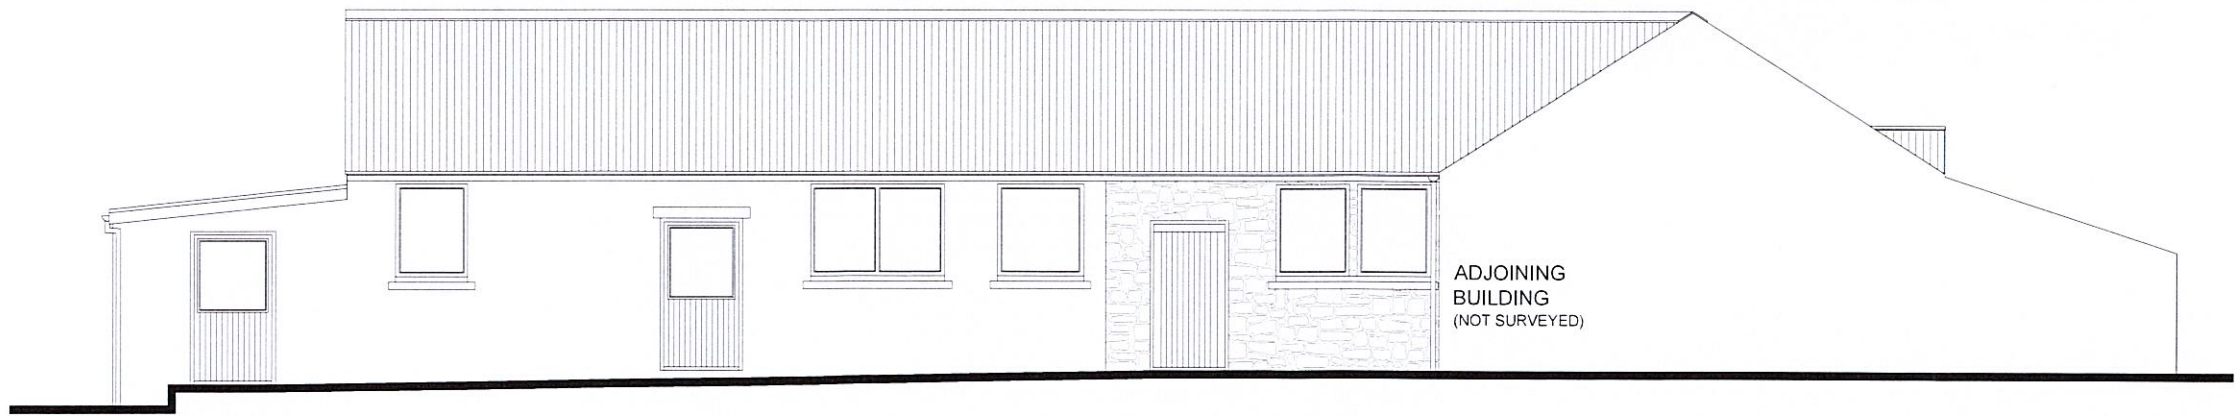

SOUTH ELEVATION

These drawings and the copyright thereof are the sole property of the consultants and must not be reproduced without their written consent.

The contractor is to check all levels and dimensions before work commences, and any discrepancies to be reported immediately to the consultants.

Work to figured dimensions. Do not scale.


The contractor is expected to supply and do everything necessary for the proper execution of the works that may be reasonably inferred from the drawings and specification, whether referred to in detail or not, without extra payment in respect thereof.

The finished building will require service maintenance in accordance with custom and practice and the manufacturers recommendations.

The architects drawings are to be read in conjunction with the engineers and all specialist manufacturers / suppliers drawings.



FOR BUILDING REGULATIONS PURPOSES ONLY

REVISIONS NOTES	DATE	REV
© Pembroke Design Ltc 2023		
Project EXISTING ELEVATIONS		
Project PROPOSED NATURE RECOVERY CENTRE AT THE BUG FARM, LOWER HARGLODD FARM, ST DAVIDS		
Client DR S BEYNON		
PEMBROKE DESIGN L I M I T E D		
HARGFORDWEST 5/7 PICTON PLACE SA81 2LE TEL: 01437 764135 FAX: 01437 764471 PEMBROKE DOCK 16 WEYBROCK STREET SA72 6JT TEL: 01846 663439 FAX: 01846 661563 CARMARTHEN 26 SPILMAN STREET SA31 1LQ TEL: 01267 233612 FAX: 01267 233471		
Designed	Scale	Original Size
AJRC	1:100	A3
Drawn	Date	Checked by
AJRC	OCT 23	
Job No		9438
Drwg No		E02
Rev		

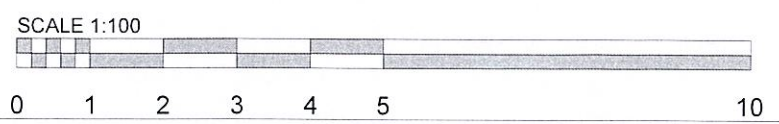

C:\Users\Jordan\Chapman\Pembroke Design Limited\PDL - Documents\PDL LIVE JOBS FOR DFS SHARE\9438 - THE BUG FARM, LOWER HARGLODD FARM, ST DAVIDS\PDL DRAWINGS\9438 10.dwg


EXISTING ELEVATIONS

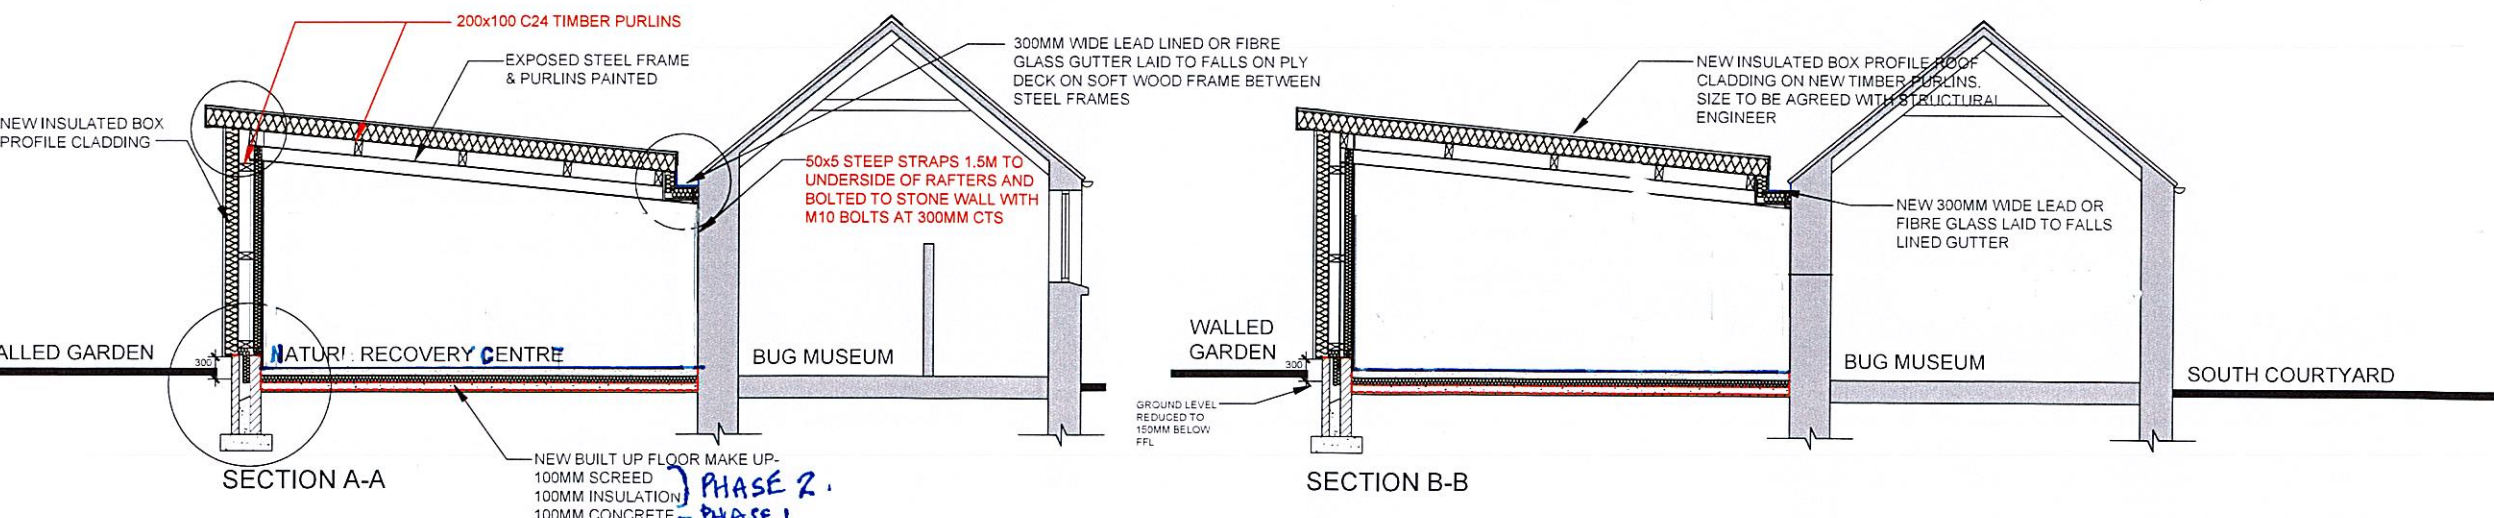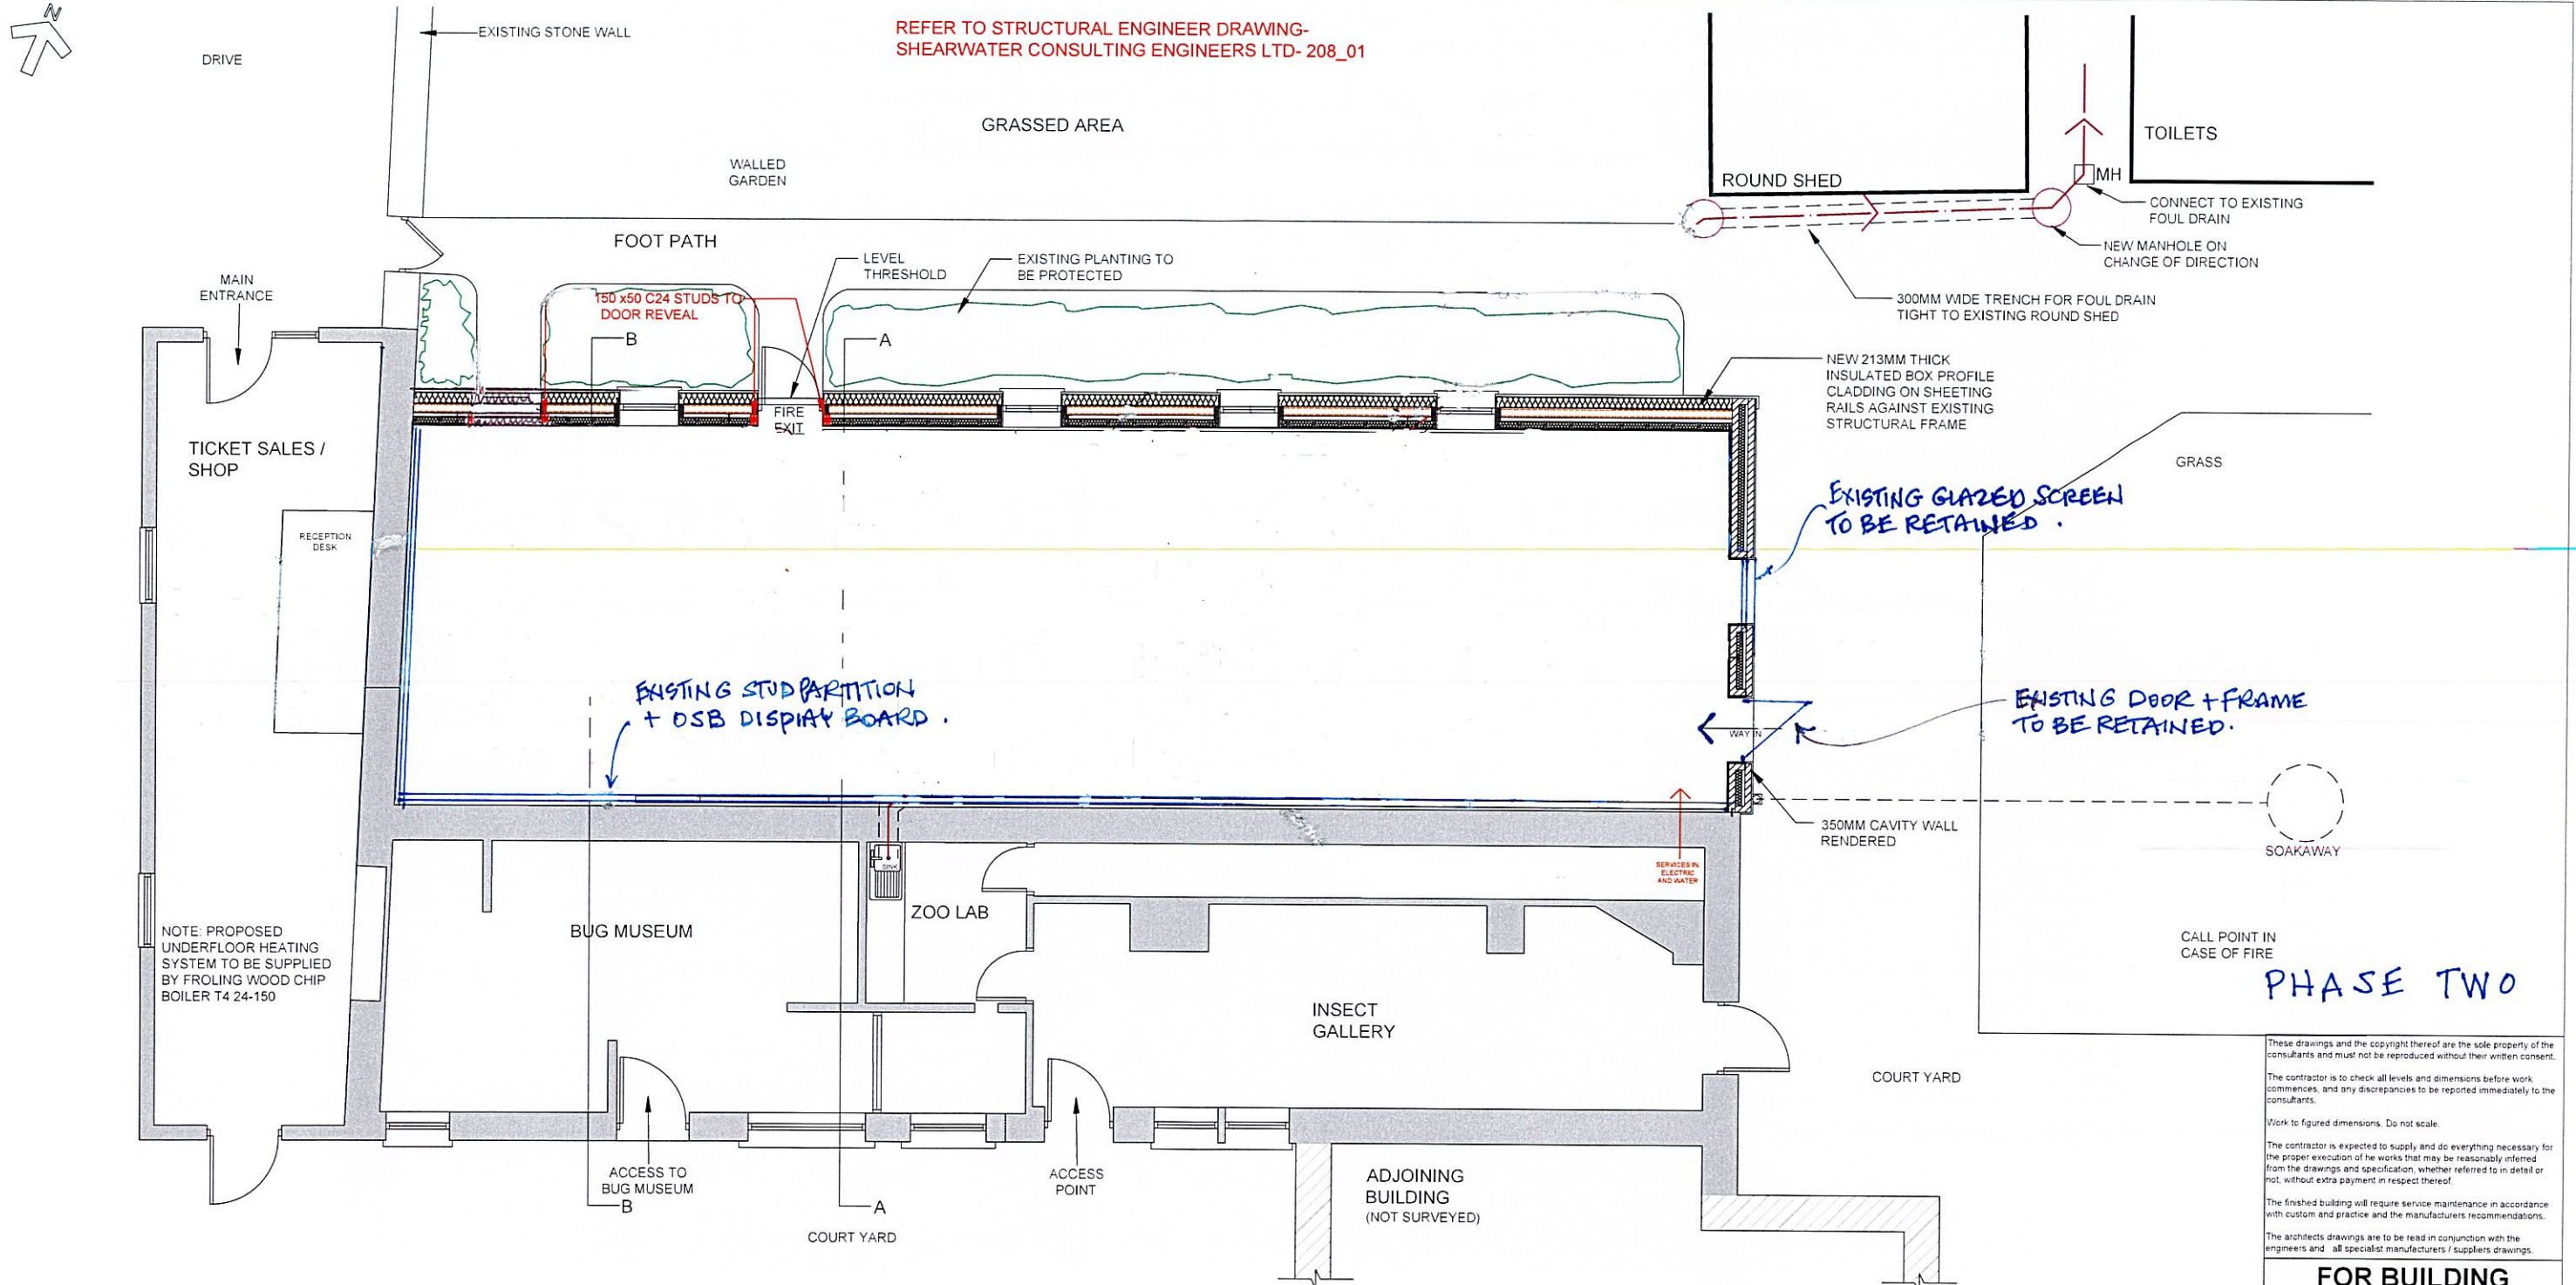

These drawings and the copyright thereof are the sole property of the consultants and must not be reproduced without their written consent. The contractor is to check all levels and dimensions before work commences, and any discrepancies to be reported immediately to the consultants. Work to figured dimensions. Do not scale. The contractor is expected to supply and do everything necessary for the proper execution of the works that may be reasonably inferred from the drawings and specification, whether referred to in detail or not, without extra payment in respect thereof. The finished building will require service maintenance in accordance with custom and practice and the manufacturers recommendations. The architects drawings are to be read in conjunction with the engineers and all specialist manufacturers / suppliers drawings.


FOR BUILDING REGULATIONS PURPOSES ONLY	
WINDOWS ADDED AND SEATING ARRANGEMENT REVISIONS NOTES: © Pembroke Design Ltd 2023	15.10.24 A DATE REV
Drawn: PROPOSED FLOOR PLAN & SECTIONS	
Project: PROPOSED NATURE RECOVERY CENTRE AT THE BUG FARM, LOWER HARGLODD FARM, ST DAVIDS	
Client: DR S BEYNON	
PEMBROKE DESIGN LIMITED	
UNREGISTERED ARCHITECTS 577 PITCH PLACE ST DAVIDS TEL: 01477 781215 FAX: 01477 784471	REGISTERED ARCHITECTS 5077 A11 TEL: 01494 854438 FAX: 01494 851343
CHARTERED ARCHITECTS BUILDING SURVEYORS QUANTITY SURVEYORS CONSTRUCTION CO-ORDINATORS	Job No: 9438 Drawn: MCW Scale: 1:50 Original Size: A1 Date: OCT 23 Checked by: BR01A

PROPOSED FLOOR PLAN & SECTIONS

 


C:\Users\Jordan.Chapman\Pembroke Design Limited\PTD - Documents\PTD - Documents\PTD - THE BUG FARM, LOWER HARGLODD FARM, ST DAVIDS\PTD DRAWINGS\9438 R10.dwg


PHASE TWO

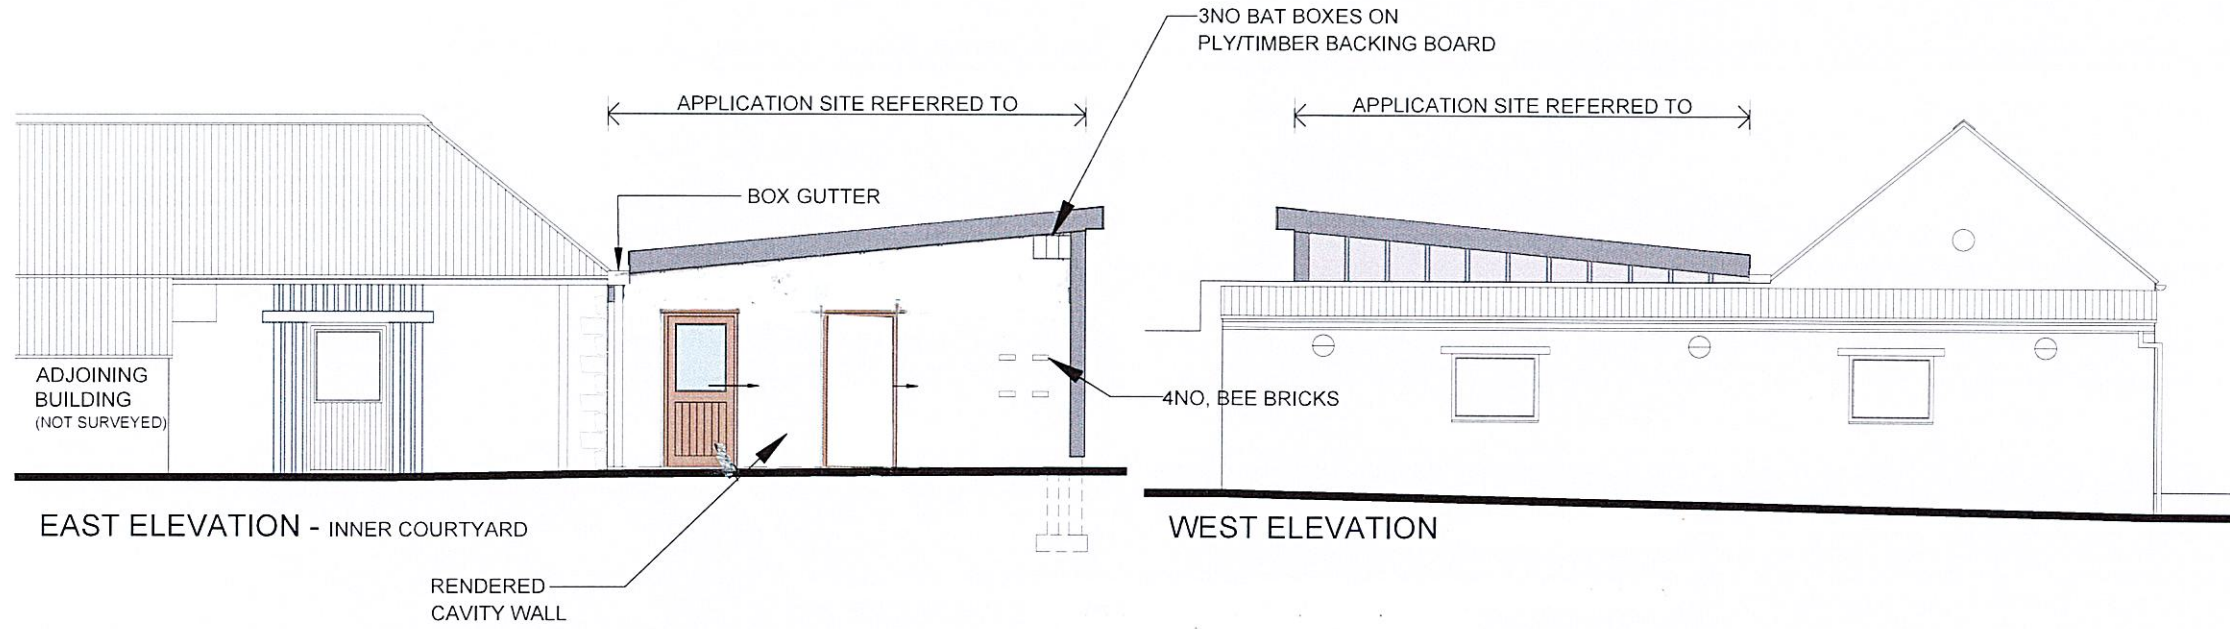

FINISHES SCHEDULE -	
ROOF -	INSULATED CLADDING PANELS
RIDGE / TRIMS -	POWDER COATED ALUMINIUM LINERS
WALLS -	INSULATED CLADDING PANELS
PLINTH -	BLOCK & RENDER
DOORS -	ALUMINIUM

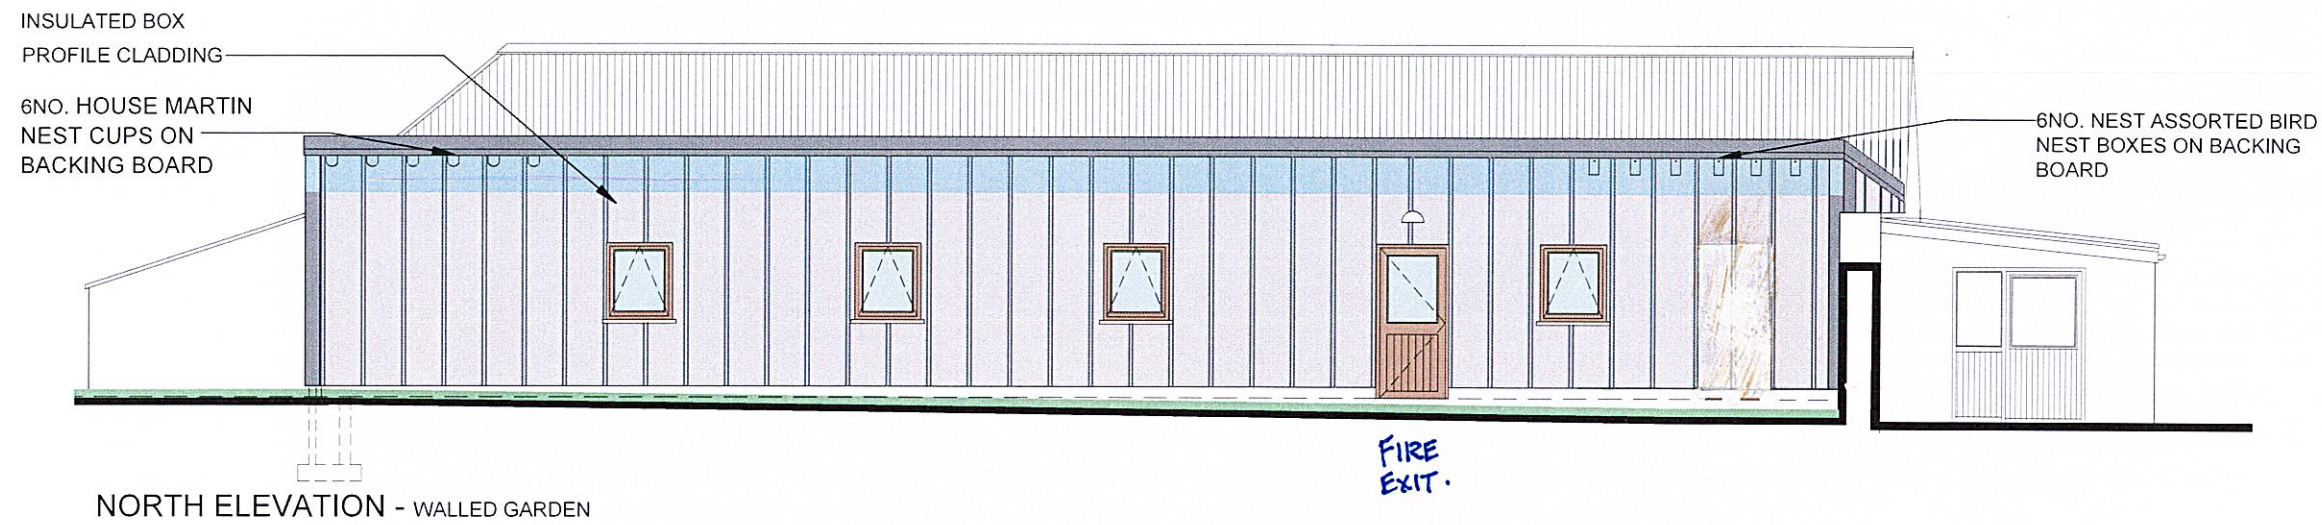

NORTH ELEVATION - WALLED GARDEN

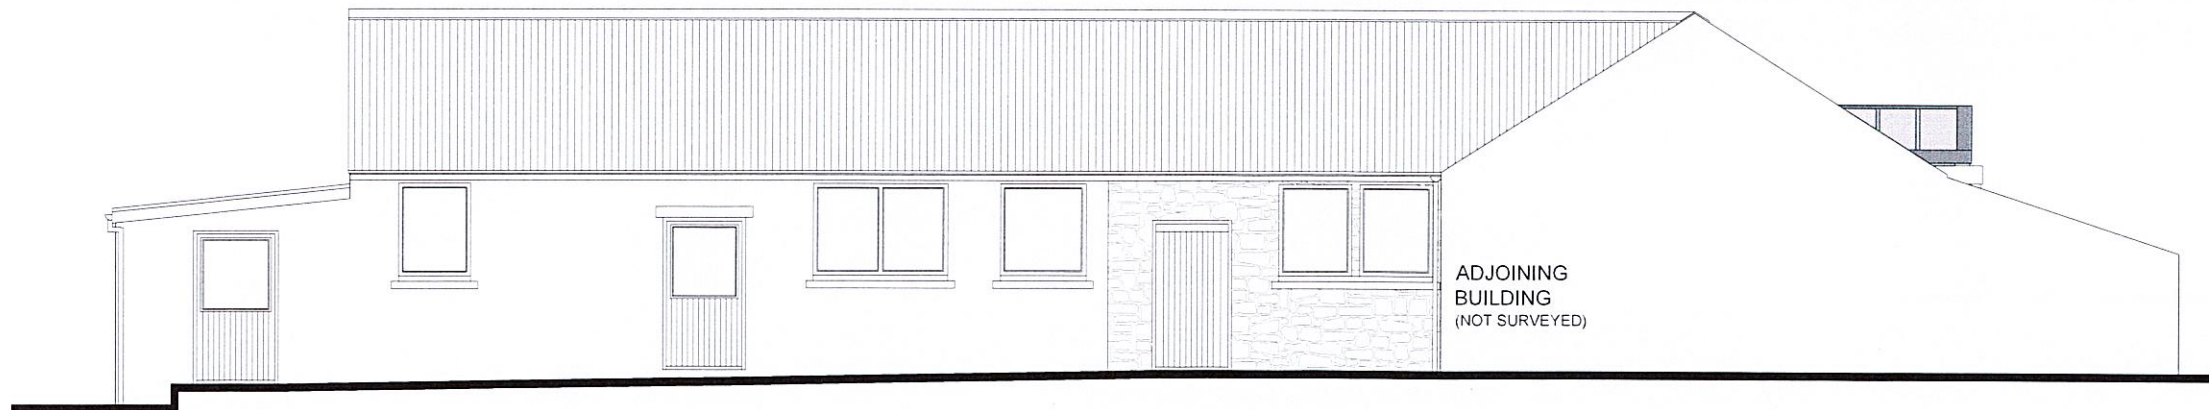

SOUTH ELEVATION - SOUTH FACING COURTYARD

These drawings and the copyright thereof are the sole property of the consultants and must not be reproduced without their written consent.

The contractor is to check all levels and dimensions before work commences, and any discrepancies to be reported immediately to the consultants.

Work to figured dimensions. Do not scale.

The contractor is expected to supply and do everything necessary for the proper execution of the works that may be reasonably inferred from the drawings and specification, whether referred to in detail or not, without extra payment in respect thereof.

The finished building will require service maintenance in accordance with custom and practice and the manufacturers recommendations.

The architects drawings are to be read in conjunction with the engineers and all specialist manufacturers / suppliers drawings.

FOR BUILDING REGULATIONS PURPOSES ONLY

WINDOWS ADDED REVISIONS NOTES: © Pembroke Design Ltd 2023	15.10.24 A DATE REV
---	------------------------

PROPOSED ELEVATIONS


Project:
PROPOSED NATURE RECOVERY CENTRE AT THE BUG FARM, LOWER HARGLODD FARM, ST DAVIDS

Client:
DR S BEYNON

PEMBROKE DESIGN LIMITED


CHARTERED ARCHITECTS
BUILDING SURVEYORS
QUANTITY SURVEYORS
C.D.M.
COORDINATORS

Designed MCW	Scale 1:100	Original Size A3	Job No 9438
Drawn AJRC	Date OCT 23	Checked by	Draw No Rev BR02A

 

PROPOSED ELEVATIONS

C:\Users\Jordan.Chapman\Pembroke Design Limited\PDL - Documents\PDL LIVE JOBS FOR DFS SHARE\9438 - THE BUG FARM, LOWER HARGLODD FARM, ST DAVIDS\PDL DRAWINGS\9438 10.dwg

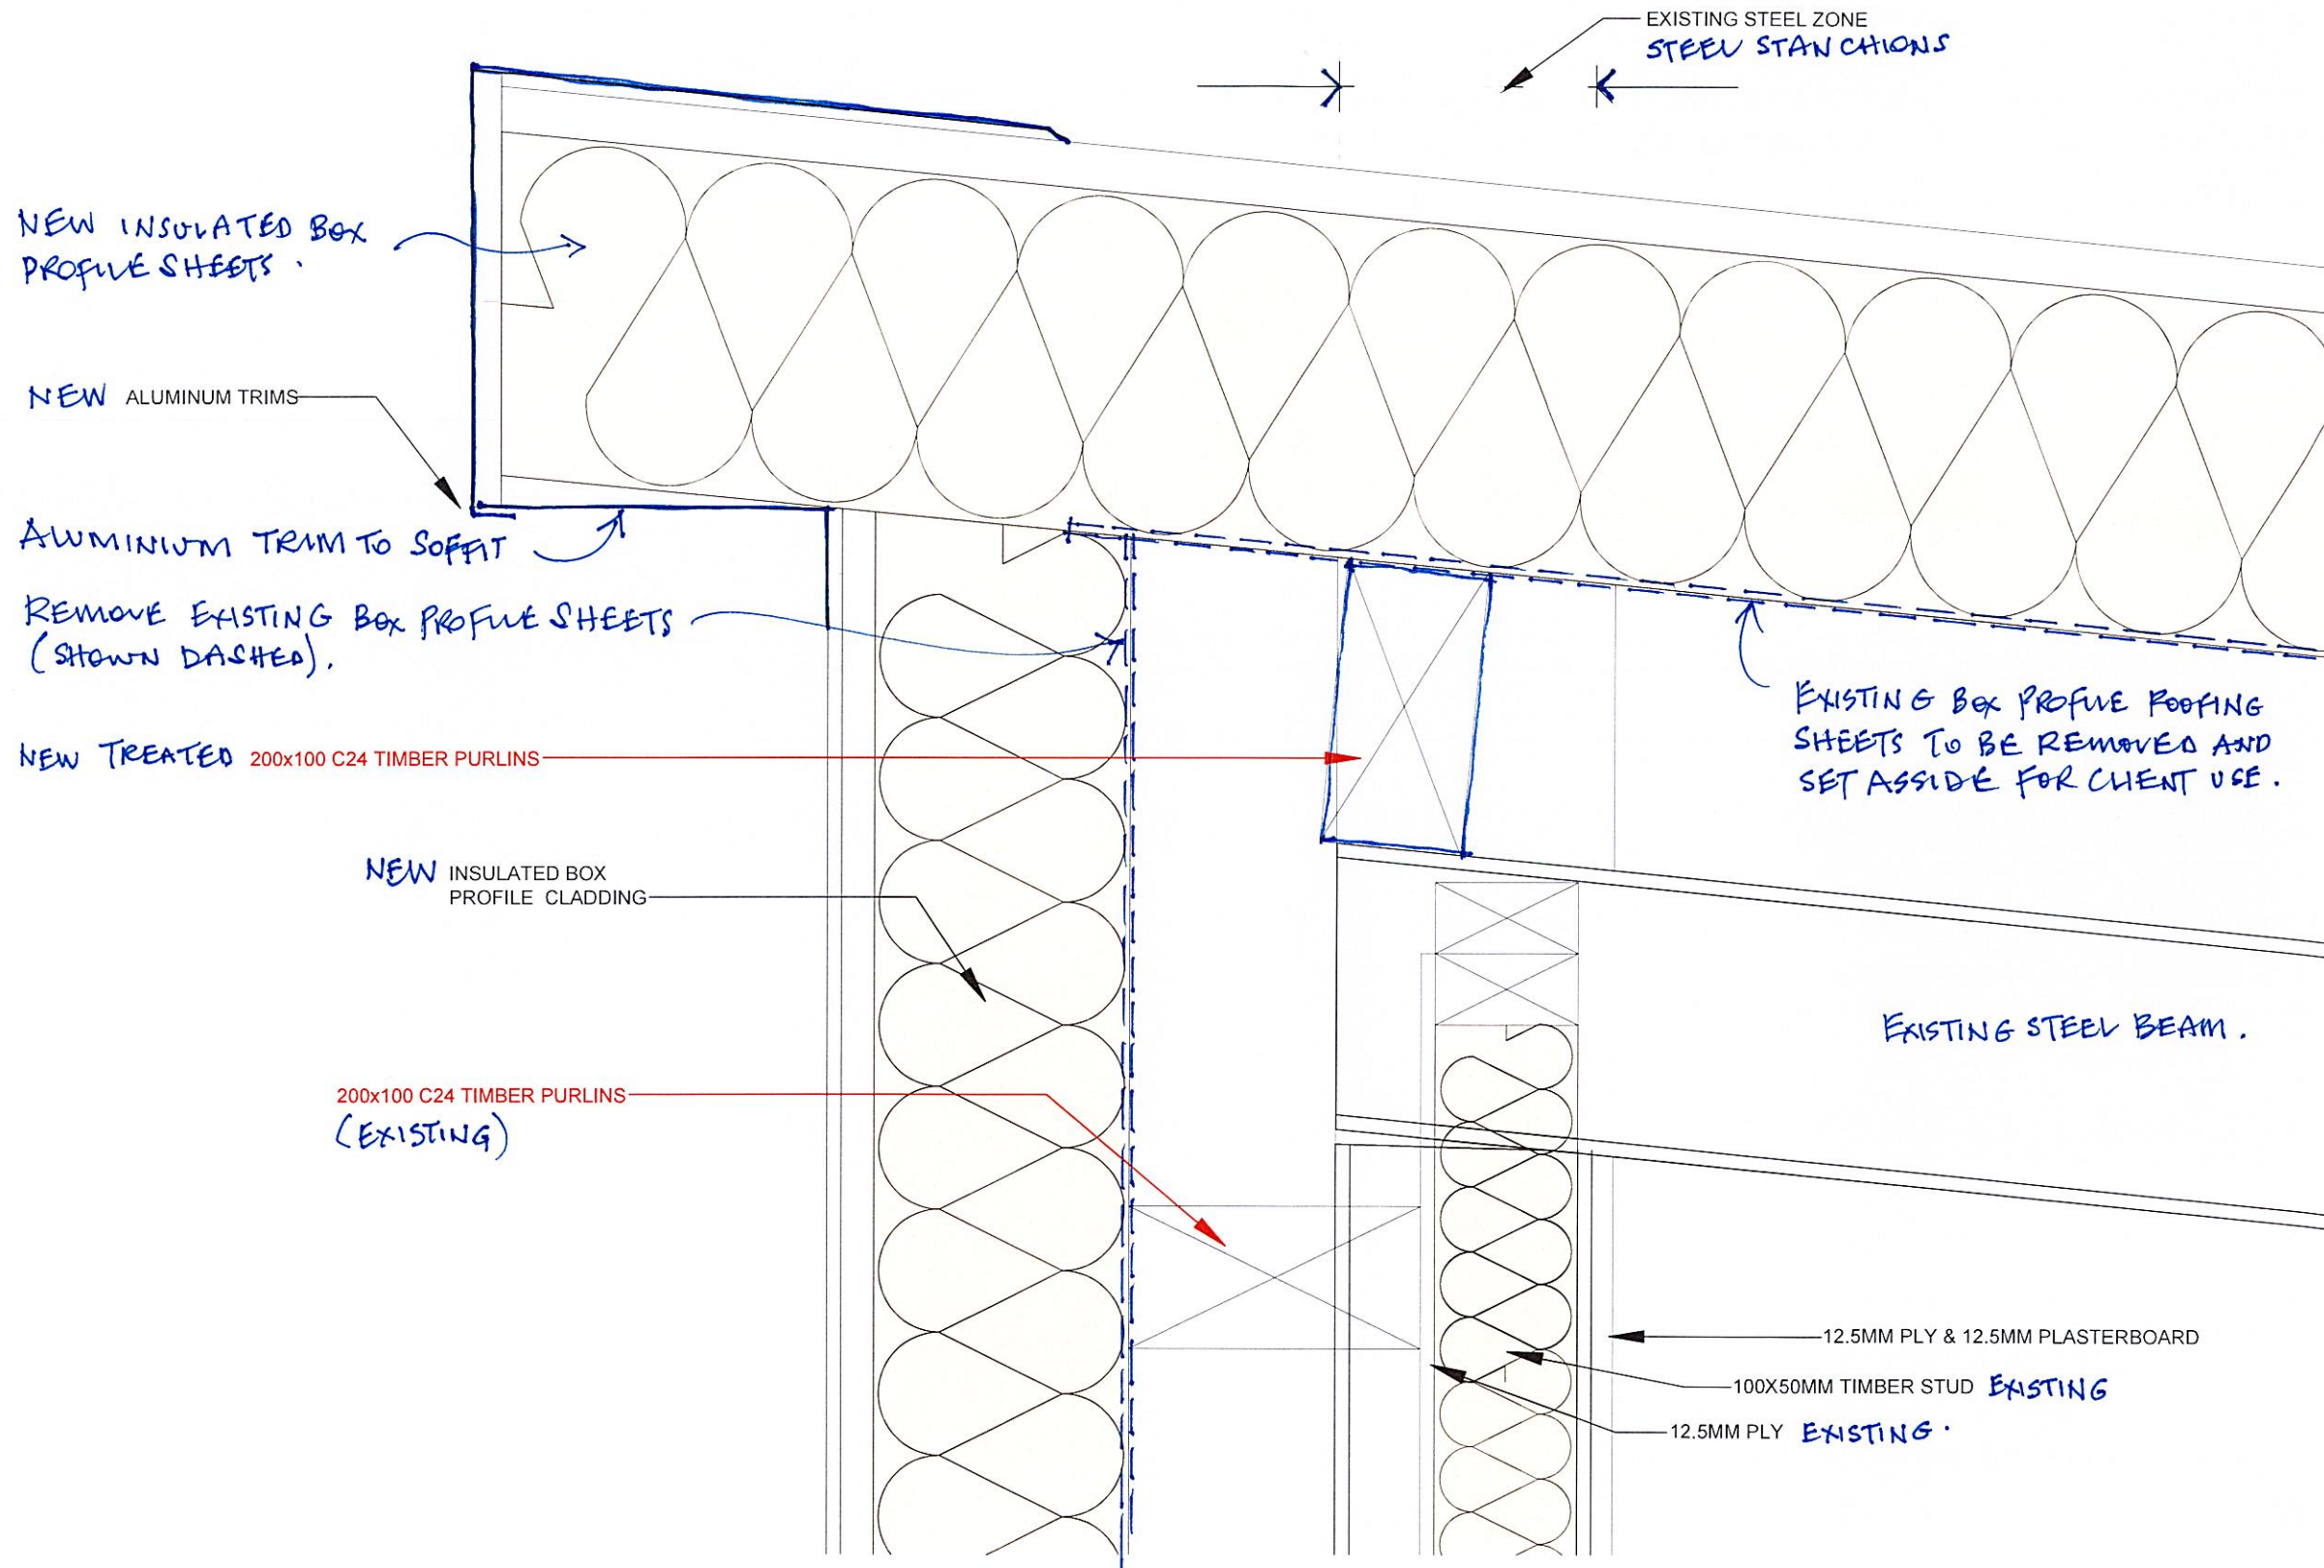

PHASE TWO

These drawings and the copyright thereof are the sole property of the consultants and must not be reproduced without their written consent.

The contractor is to check all levels and dimensions before work commences, and any discrepancies to be reported immediately to the consultants.

Work to figured dimensions. Do not scale.

The contractor is expected to supply and do everything necessary for the proper execution of the works that may be reasonably inferred from the drawings and specification, whether referred to in detail or not, without extra payment in respect thereof.

The finished building will require service maintenance in accordance with custom and practice and the manufacturers recommendations.

The architects drawings are to be read in conjunction with the engineers and all specialist manufacturers / suppliers drawings.

FOR BUILDING REGULATIONS PURPOSES ONLY

REVISIONS NOTES	DATE	REV
© Pembroke Design Ltd 2023		

Drawn: **PROPOSED RIDGE DETAIL**

Project: **PROPOSED NATURE RECOVERY CENTRE AT THE BUG FARM, LOWER HARGLODD FARM, ST DAVIDS**

Client: **DR S BEYNON**


PEMBROKE DESIGN LIMITED

CHARTERED ARCHITECTS, BUILDING SURVEYORS, QUANTITY SURVEYORS, C O O R D I N A T O R S

Designed by: MCW	Scale: 1:5	Original Size: A3	Job No: 9438
Drawn by: AJRC	Date: OCT 23	Checked by:	Draw No: BR04

PROPOSED RIDGE DETAIL



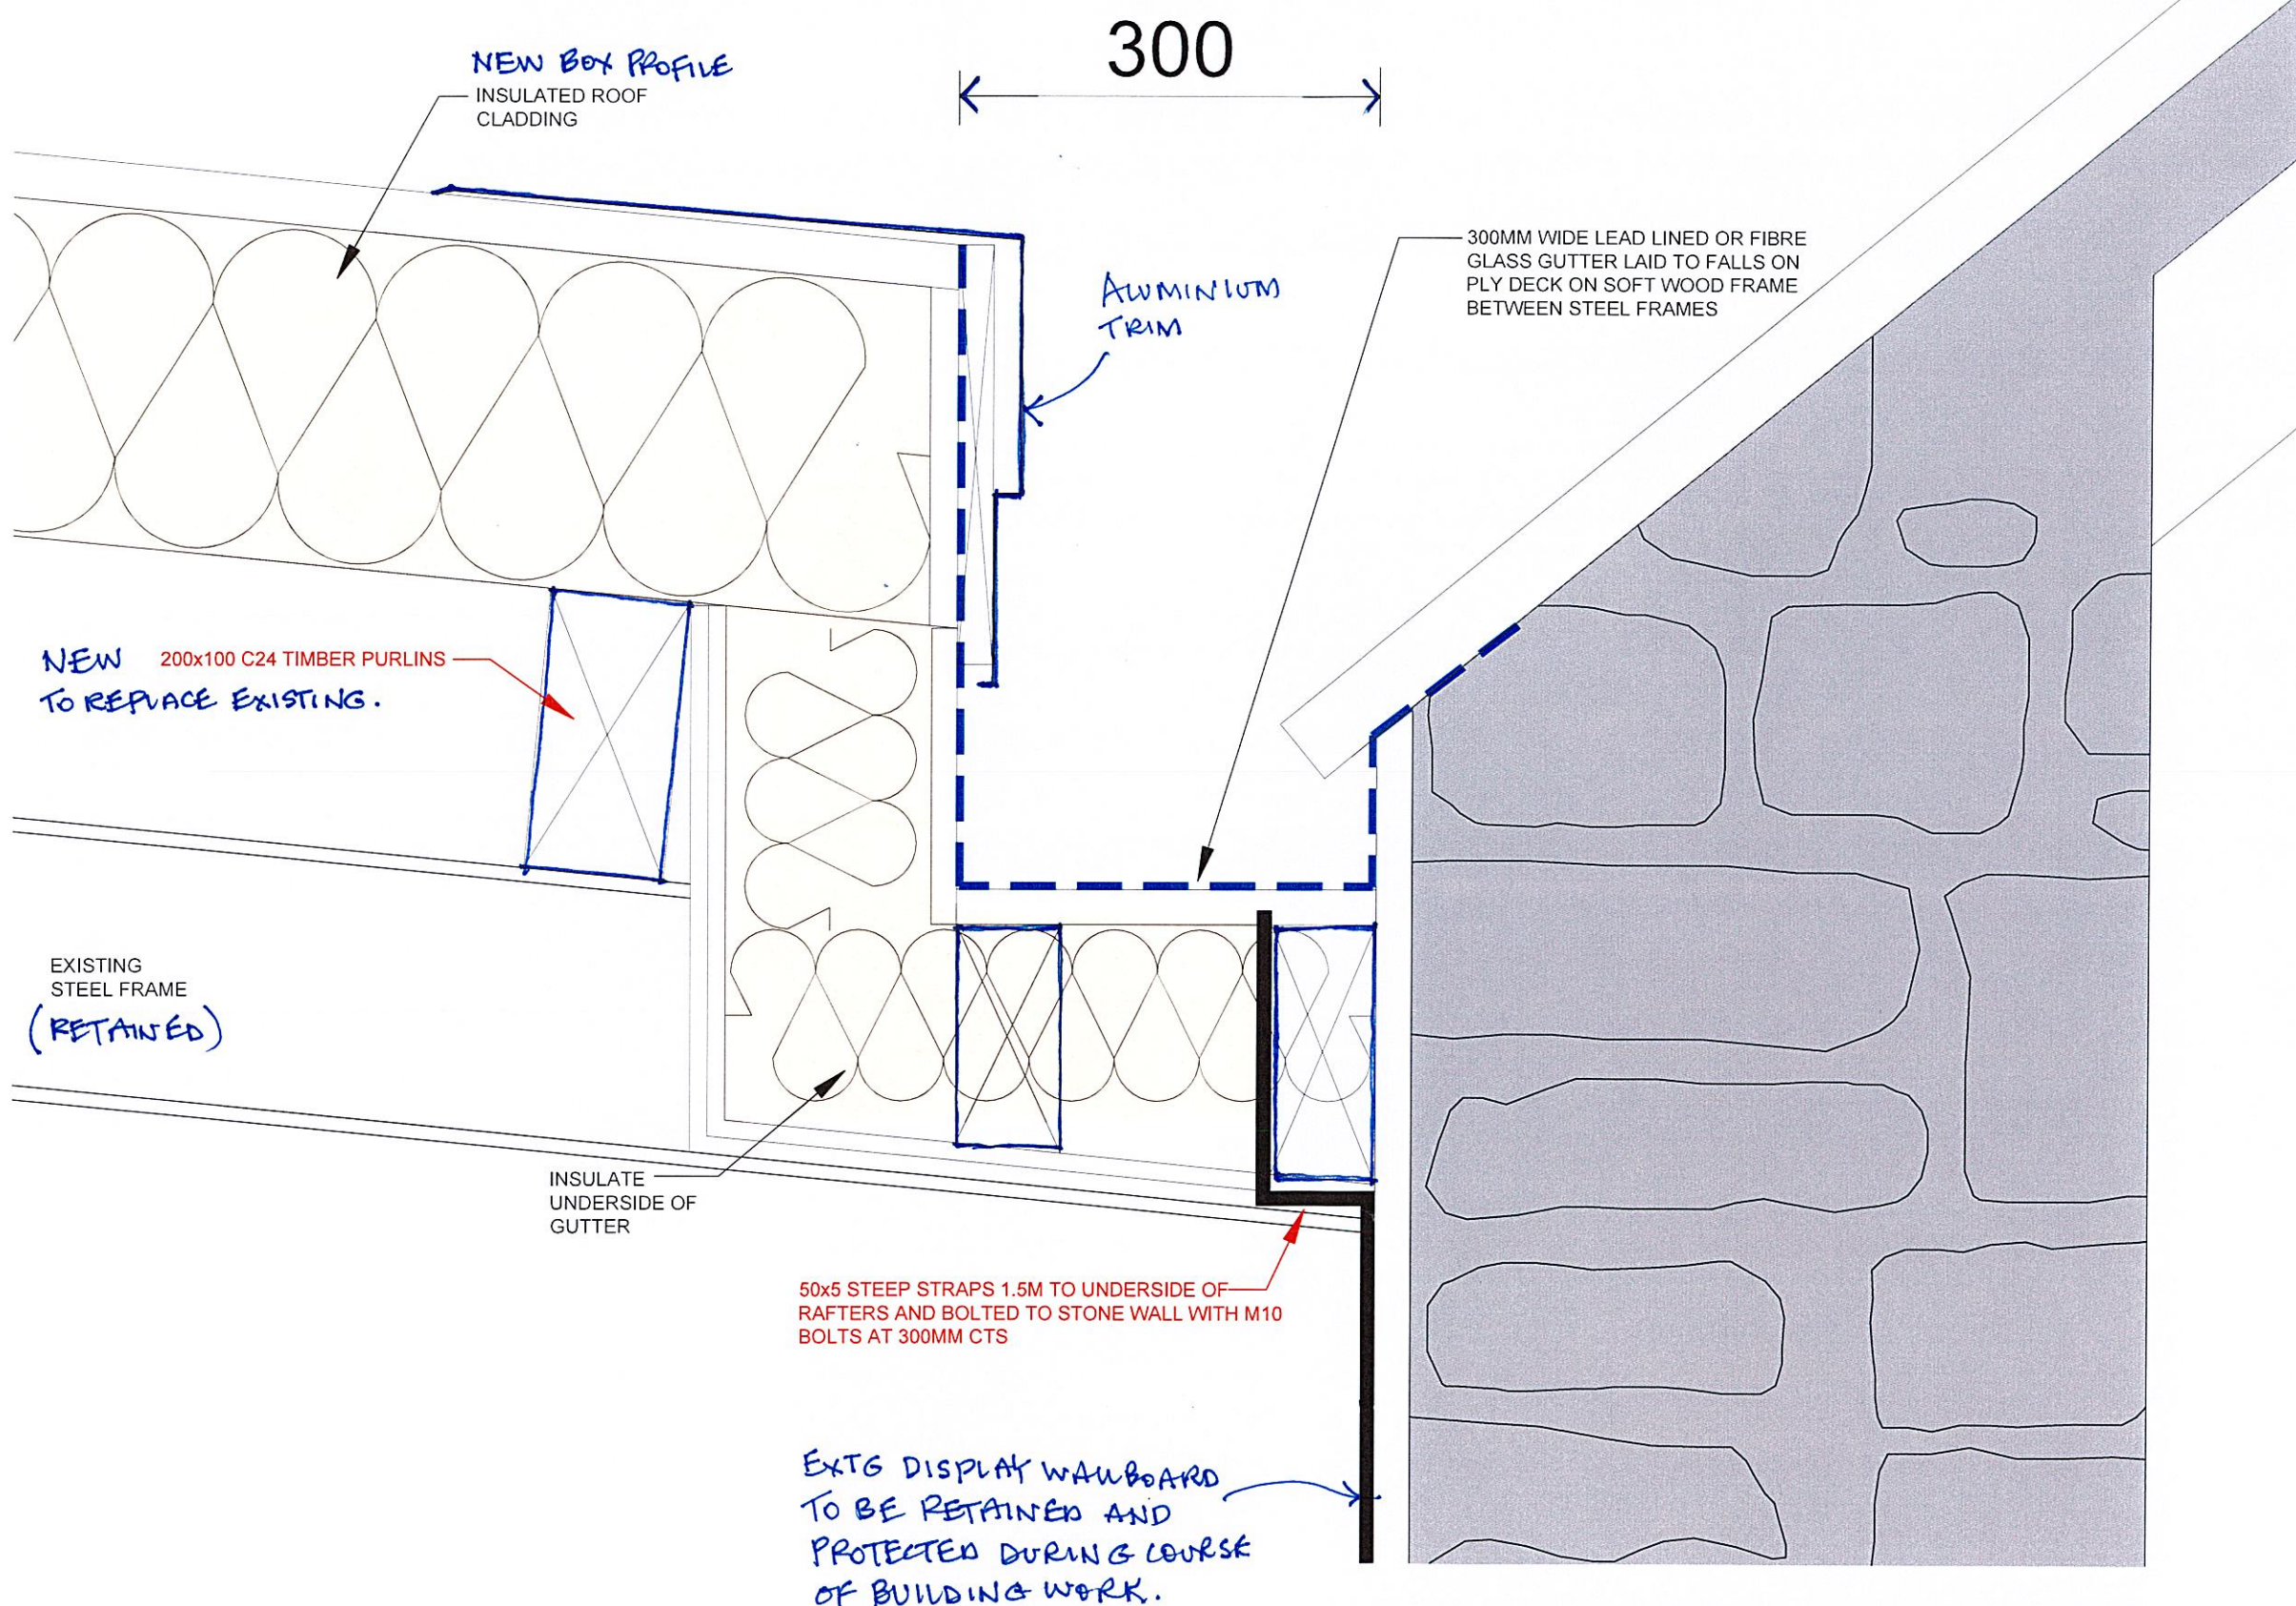

PHASE TWO

These drawings and the copyright thereof are the sole property of the consultants and must not be reproduced without their written consent.

The contractor is to check all levels and dimensions before work commences, and any discrepancies to be reported immediately to the consultants.

Work to figured dimensions. Do not scale.

The contractor is expected to supply and do everything necessary for the proper execution of the works that may be reasonably inferred from the drawings and specification, whether referred to in detail or not, without extra payment in respect thereof.

The finished building will require service maintenance in accordance with custom and practice and the manufacturers recommendations.

The architects drawings are to be read in conjunction with the engineers and all specialist manufacturers / suppliers drawings.

FOR BUILDING REGULATIONS PURPOSES ONLY

REVISIONS NOTES.	DATE	REV
© Pembroke Design Ltd 2023		
Drawn PROPOSED GUTTER DETAIL		
Project PROPOSED NATURE RECOVERY CENTRE AT THE BUG FARM, LOWER HARGLODD FARM, ST DAVIDS		
Client DR S BEYNON		


PEMBROKE DESIGN LIMITED

CHARTERED ARCHITECTS
BUILDING SURVEYORS
QUANTITY SURVEYORS
C.D.W.
COORDINATORS

Haverfordwest: 5/7 PRICHARD PLACE, S401 2LE, TEL: 01437 764135, FAX: 01437 764471
 Pembroke Dock: 16 MERVICK STREET, S402 6JF, TEL: 01466 681439, FAX: 01466 681563
 Carmarthen: 26 SPILMAN STREET, S431 1UG, TEL: 01297 233612, FAX: 01297 233471

Designed MCW	Scale 1:5	Original Size A3	Job No 9438
Drawn AJRC	Date OCT 23	Checked by	Draw No Rev BR05

PROPOSED GUTTER DETAIL

 

REFER TO STRUCTURAL ENGINEER DRAWING-
SHEARWATER CONSULTING ENGINEERS LTD- 208_01

PHASE TWO

EXISTING SHEET
TO BE REMOVED

PROPOSED
INSULATED CLADDING
PHASE TWO.

ALUMINUM TRIMS

200x100 C24 TIMBER PURLINS

RETAIN EXTG.

12.5MM PLASTERBOARD
ON 12.5MM PLY

100X50MM STUD PARTITION ✓

DPC ✓

NEW SCREEDED
FLOOR

UNDERFLOOR
HEATING

NEW WORK
PHASE TWO.

EXISTING.

100MM CONCRETE SLAB ON
25MM BLINDING

100MM MIN HARDCORE

These drawings and the copyright thereof are the sole property of the
consultants and must not be reproduced without their written consent.

The contractor is to check all levels and dimensions before work
commences, and any discrepancies to be reported immediately to the
consultants.

Work to figured dimensions. Do not scale.

The contractor is expected to supply and do everything necessary for
the proper execution of the works that may be reasonably inferred
from the drawings and specification, whether referred to in detail or
not, without extra payment in respect thereof.

The finished building will require service maintenance in accordance
with custom and practice and the manufacturers recommendations.

The architects drawings are to be read in conjunction with the
engineers and all specialist manufacturers / suppliers drawings.

FOR BUILDING REGULATIONS PURPOSES ONLY

REVISIONS NOTES: DATE REV

© Pembroke Design Ltd 2023

Drawn PROPOSED FOUNDATION DETAIL

Project
PROPOSED NATURE RECOVERY
CENTRE AT THE BUG FARM, LOWER
HARGLODD FARM, ST DAVIDS

Client
DR S BEYNON

PEMBROKE DESIGN
L I M I T E D

0 HARGLODD FARM, ST DAVIDS, Pembrokeshire, SA20 8JL
18 HERBY STREET, SA20 8JL
TEL: 01323 744128 FAX: 01323 744129
www.pembroke-design.co.uk



Designed MCW	Scale 1:5	Original Size A3	Job No 9438
Drawn AJRC	Date OCT 23	Checked by	Draw No / Rev BR03

300

GROUND LEVEL

EDGING BOARD

50X50 SWD
STAKE

GROUND LEVEL
REDUCED TO
150MM BELOW
FFL

PHASE ONE - CONCRETE
BLOCK CAVITY WALLS.

PHASE ONE FOUNDATION.



SCALE 1:5
PROPOSED FOUNDATION DETAIL