




C:\Users\Steve\Pembroke Design Limited\PD.L - Documents\PD.L - Jobs\DRFS FOR DFS SHARE\9438 - THE BUG FARM, LOWER HARGLODD FARM, ST DAVIDS PDL DRAWINGS\9438 Nature Discovery Centre 01.dwg

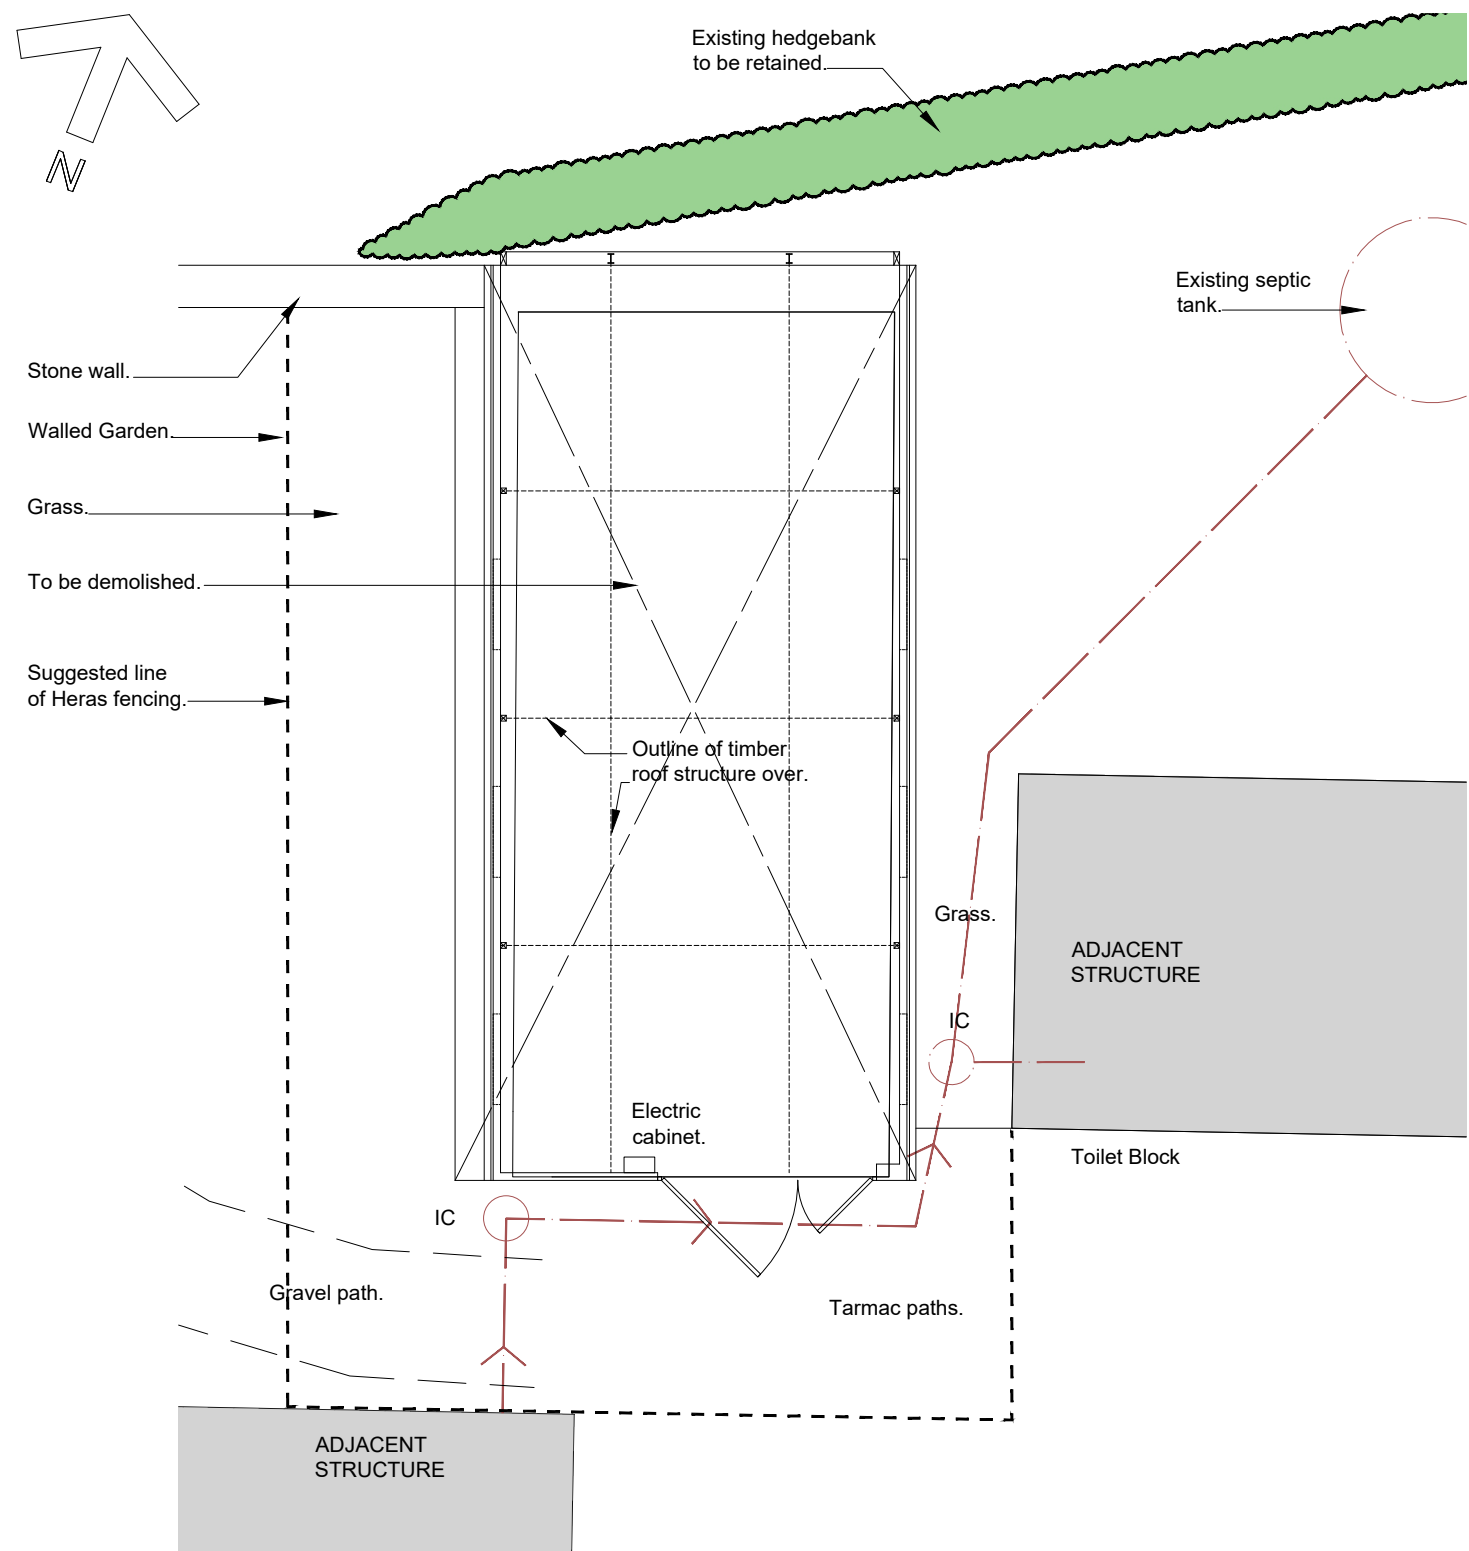

Existing Floor Plan

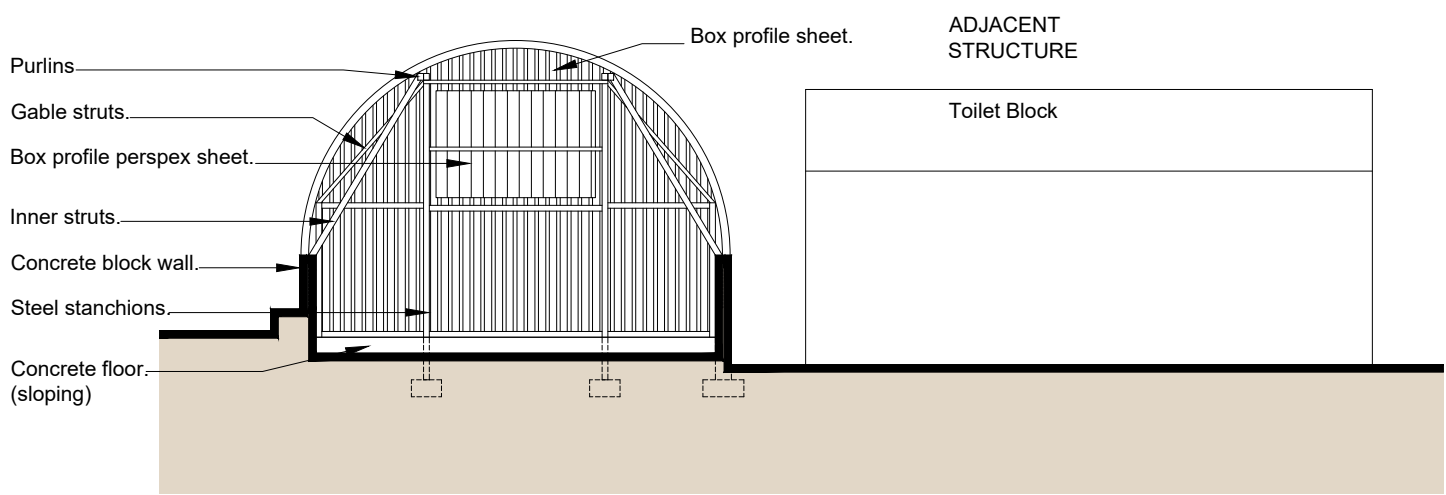

Existing Typical Section

 

Gen amendments to clients request.		Oct'25	A
REVISIONS NOTES.		DATE	REV
© Pembroke Design Ltd 2025			
Drwg Existing Barn Floor Plan + Section			
Project Nature Discovery Centre, Bug Farm, St. Davids			
Client Dr. Sarah Beynon			
PEMBROKE DESIGN LIMITED			
<small> CHARTERED ARCHITECTS BUILDING SURVEYORS QUANTITY SURVEYORS CDM CO-ORDINATORS </small>			
Designed	Scale	Original Size	Job No
SCD	1:100	A3	9438
Drawn	Date	Checked by	Drwg No Rev
SCD	Oct'25	MCW	NDC01 A