




C:\Users\Steve\Pembroke Design Limited\PLD - Documents\PLD LIVE JOBS FOR DFS SHARE\9438 - THE BUG FARM, LOWER HARGLODD FARM, ST DAVIDSPDL DRAWINGS\9438 Nature Discovery Centre 01.dwg

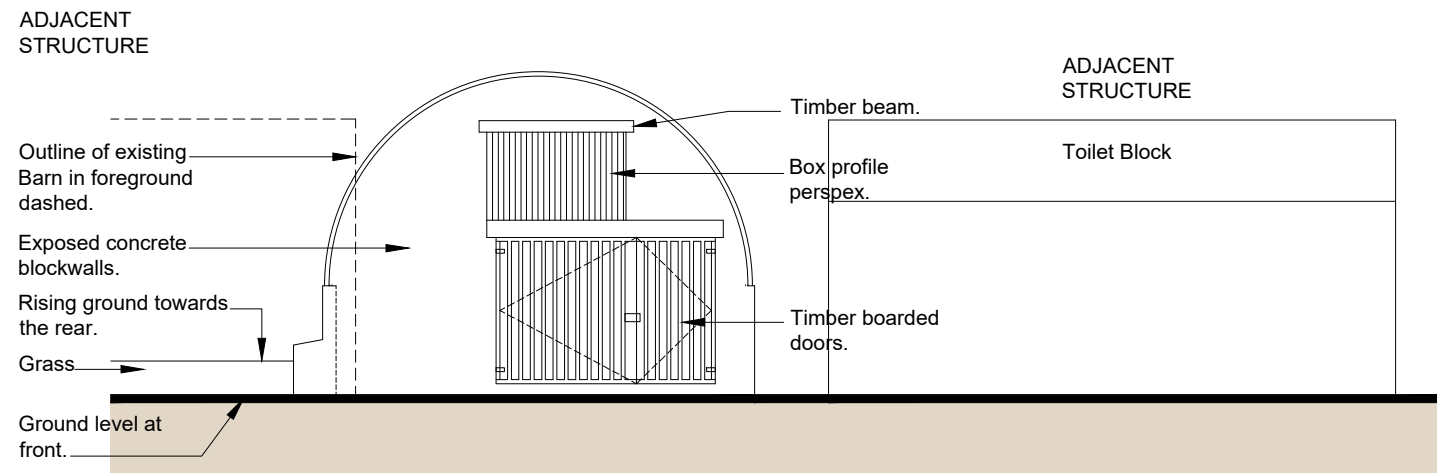


Existing South Elevation
(viewed from Courtyard)

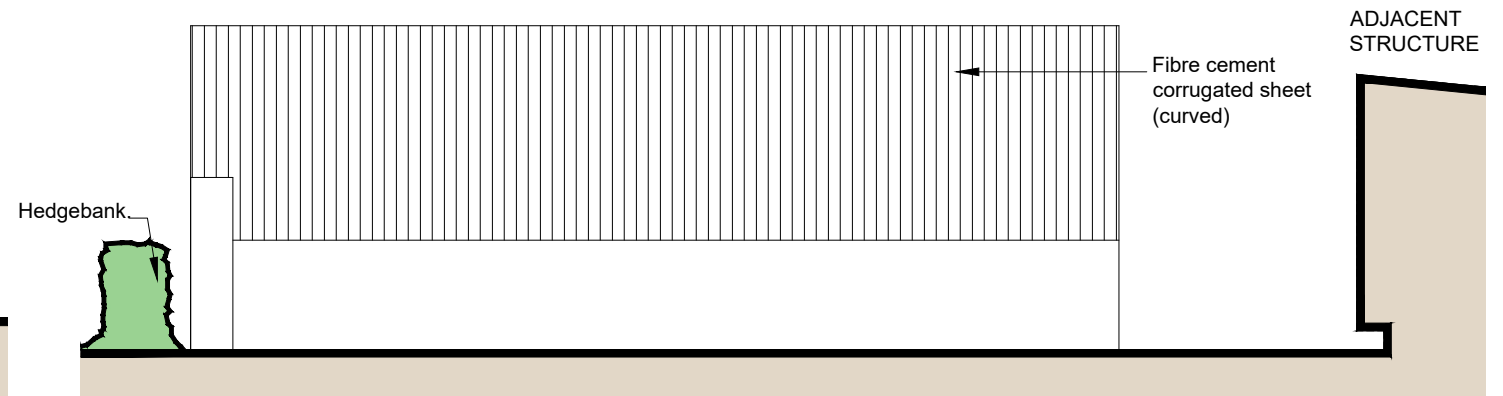

Existing West Elevation
(viewed from Walled Garden)

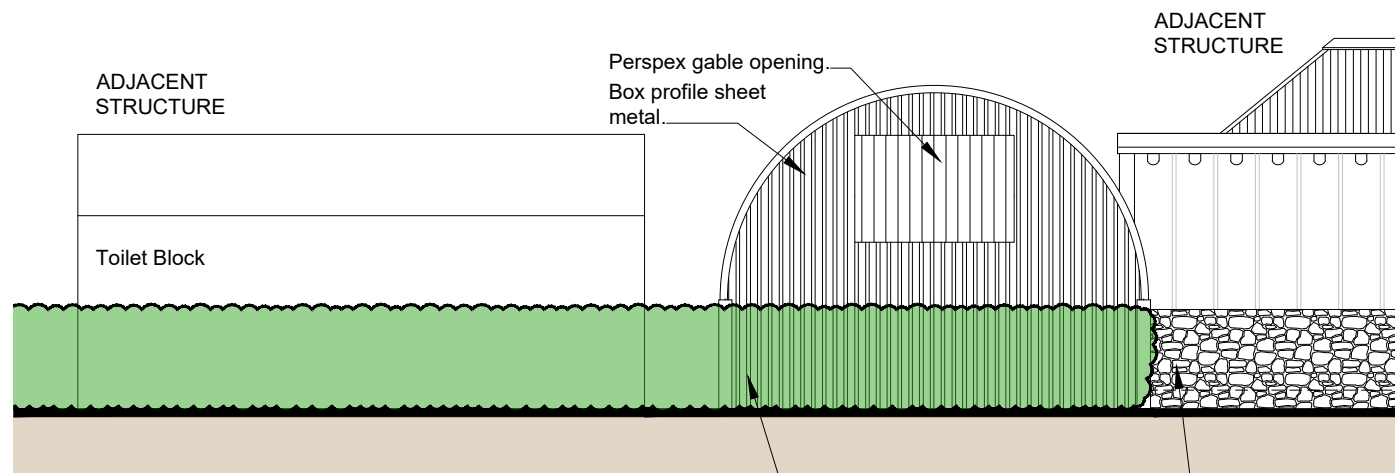

Existing North Elevation
(viewed from Car Park)

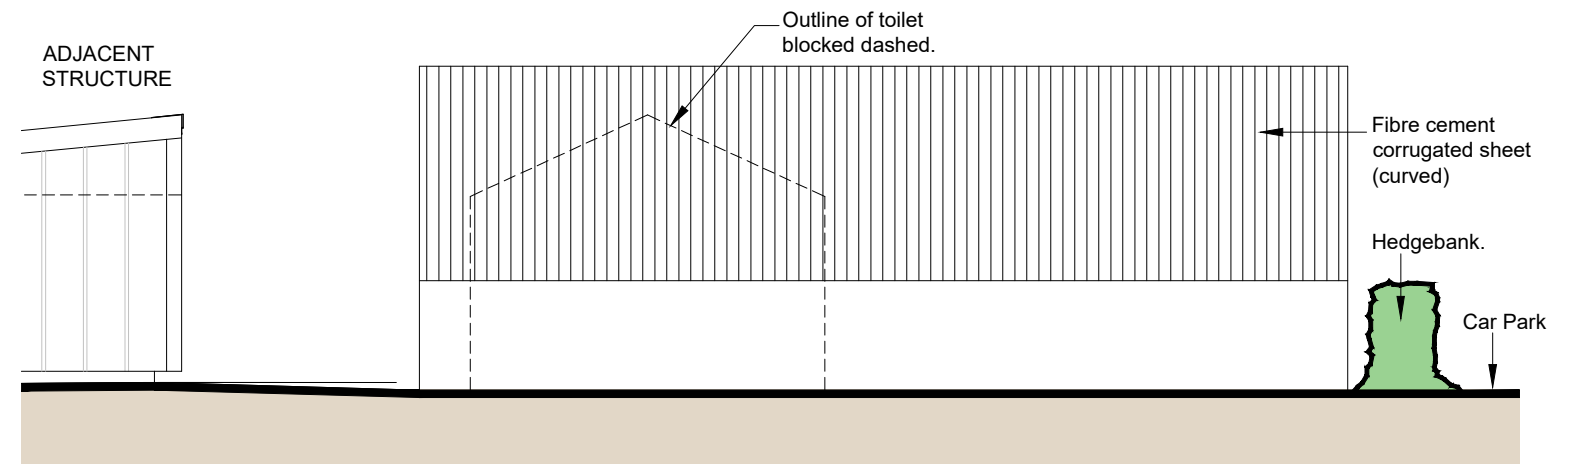

Existing East Elevation
(viewed from Paddock)

- Existing Finishes.
- Roof. Fibre cement corrugated sheet (curved)
 - Wall. Concrete block / stone West + East walls.
South gable - concrete block
North gable - box profile sheet metal + perspex.
 - Doors. Timber boarded.
 - Windows Perspex gable openings.



Gen amendments to clients request.		Oct'25	A
REVISIONS NOTES.		DATE	REV
© Pembroke Design Ltd 2025			
Drwg Existing Barn Elevations			
Project Nature Discovery Centre, Bug Farm, St. Davids			
Client Dr. Sarah Beynon			
PEMBROKE DESIGN L I M I T E D			
<small> 5/7 PICTON PLACE SAGE 2LE TEL: 01437 764135 FAX: 01437 764471 west@pembrokedesign.co.uk </small>		<small> 16 MEYRICK STREET SAGE 2LE TEL: 01646 881563 east@pembrokedesign.co.uk </small>	
<small> 26 SPLIMAN STREET SAGE 11Q TEL: 01287 233612 FAX: 01287 233471 com@pembrokedesign.co.uk </small>		<small> CHARTERED ARCHITECTS BUILDING SURVEYORS QUANTITY SURVEYORS CDM CO-ORDINATORS </small>	
Designed	Scale	Original Size	Job No
SCD	1:100	A3	9438
Drawn	Date	Checked by	Drwg No Rev
SCD	Oct'25	MCW	NDC02 A