

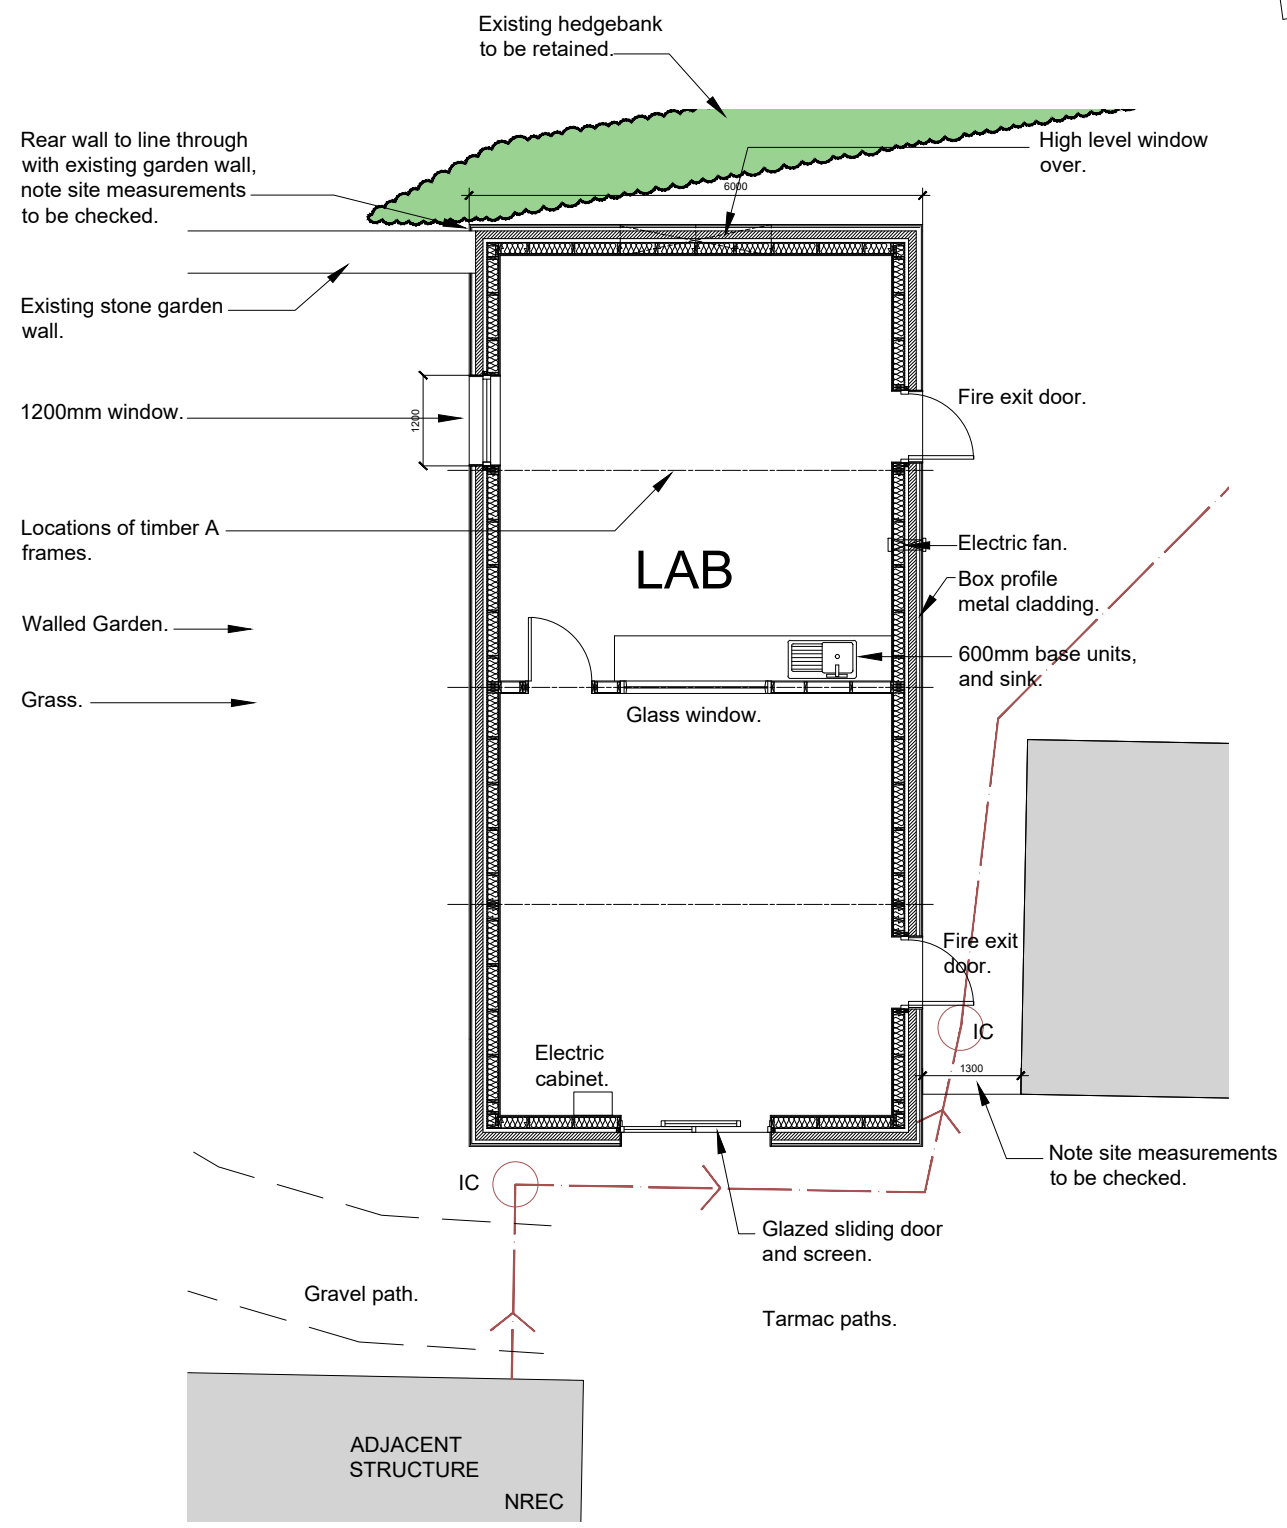


C:\Users\Steve\Pembroke Design Limited\PD.L - Documents\PD.L - Jobs For DFS SHARE\9438 - THE BUG FARM, LOWER HARGLODD FARM, ST DAVIDSPDL DRAWINGS\9438 Nature Discovery Centre 01.dwg

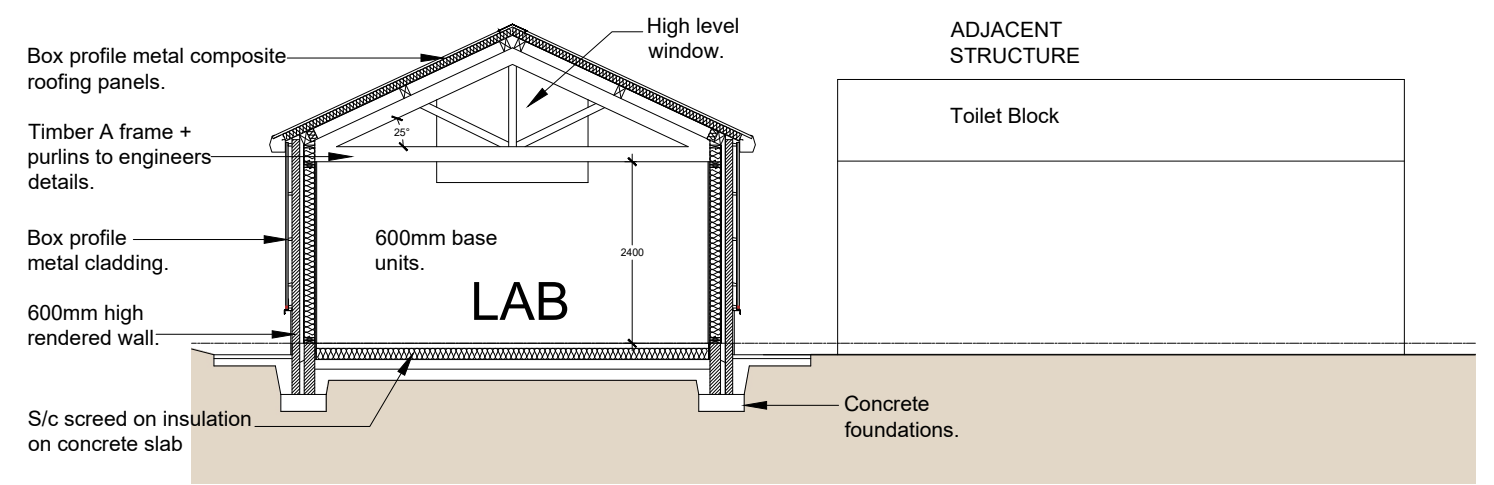


Proposed Floor Plan

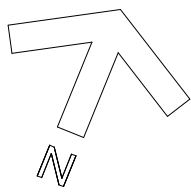


Proposed Typical Section

External Wall.

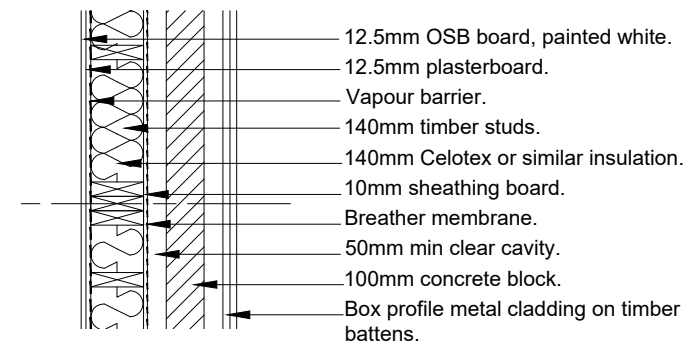

Plan.

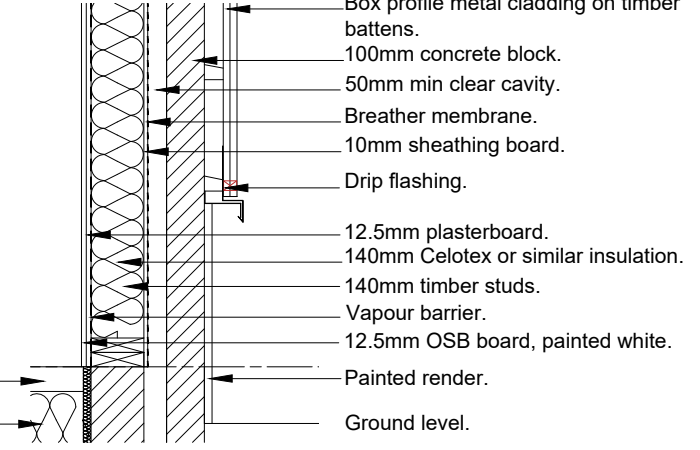

Section.

Gen amendments to clients request.		Oct'25	A
REVISIONS NOTES.		DATE	REV
© Pembroke Design Ltd 2025			
Drwg Proposed Floor Plan + Section			
Project Nature Discovery Centre, Bug Farm, St. Davids			
Client Dr. Sarah Beynon			
PEMBROKE DESIGN LIMITED			
<small> CHARTERED ARCHITECTS BUILDING SURVEYORS QUANTITY SURVEYORS CDM 2015 REGISTRARS </small>			
<small> 5/7 PICTON PLACE SA61 2LE TEL: 01437 764135 FAX: 01437 764471 west@pembrokedesign.co.uk </small>	<small> PEMBROKE DOCK 16 MEYRICK STREET SA72 6JT TEL: 01646 883439 FAX: 01646 881563 pdoc@pembrokedesign.co.uk </small>	<small> CARMARTHEN 26 SPLAMAN STREET SA31 1LQ TEL: 01267 233612 FAX: 01267 233471 com@pembrokedesign.co.uk </small>	<small> Job No 9438 </small>
Designed MCW	Scale 1:100	Original Size A3	
Drawn SCD	Date Oct'25	Checked by MCW	Drwg No Rev NDC03 A