


- Notes:
1. Do not scale off this drawing.
 2. All dimensions in mm unless otherwise stated.
 3. This drawing to be read in conjunction with all other project information.
 4. All steel to be grade S275.
 5. Refer to architects drawings for setting out information.
 6. Timber packers to be fixed to steel beams with M12 bolts at 500 cts to support joist hangers to support timber rafters.

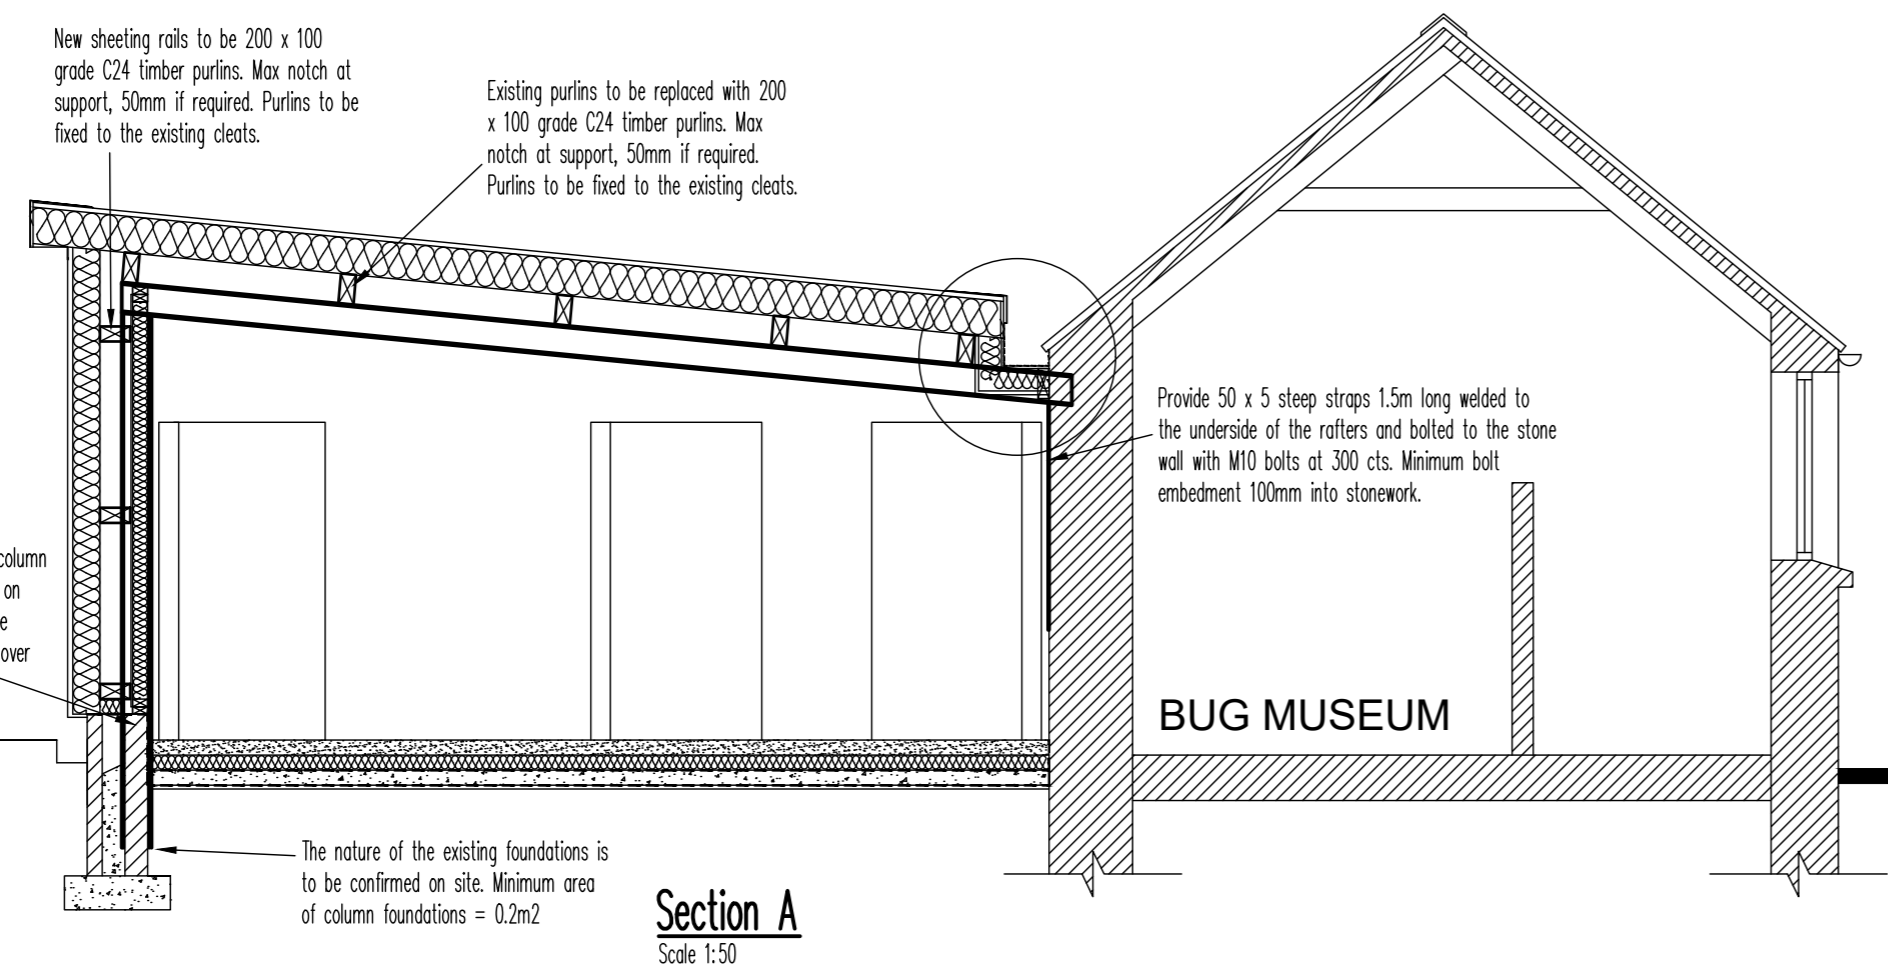

Some corrosion was noted to the column bases. Full extent to be confirmed on site. Areas of corrosion to be made good with new steel plates welded over to replace the lost section.

The nature of the existing foundations is to be confirmed on site. Minimum area of column foundations = 0.2m²

REV.	DESCRIPTION	DATE


SHEARWATER
 Consulting Engineers Ltd
 www.shearwater.consulting

PROJECT TITLE
 The Bug Farm
 St David's

DRAWING TITLE
 Nature Recovery Centre

DRAWN BY	RML	1/24	PROJECT
CHECKED	RML	1/24	PHASE
SCALE	1:50	A2	DRAWING No. 208_01